

**CDM**

Property of  
Flood Control District of MC Library  
Please Return to  
2801 N. Durango  
Phoenix, AZ 85009

SALT-GILA INTERIM FLOOD CONTROL WORKS  
GILLESPIE DAM TO THE AGUA FRIA RIVER  
DRAFT FINAL REPORT  
DRAWINGS

**Camp Dresser & McKee**

37.0-00-0-06/81

SALT-GILA INTERIM FLOOD CONTROL WORKS  
GILLESPIE DAM TO THE AGUA FRIA RIVER  
DRAFT FINAL REPORT  
DRAWINGS


For

Flood Control District  
of Maricopa County, Arizona




By

Camp Dresser & McKee Inc.  
Walnut Creek, CA

June 12, 1981


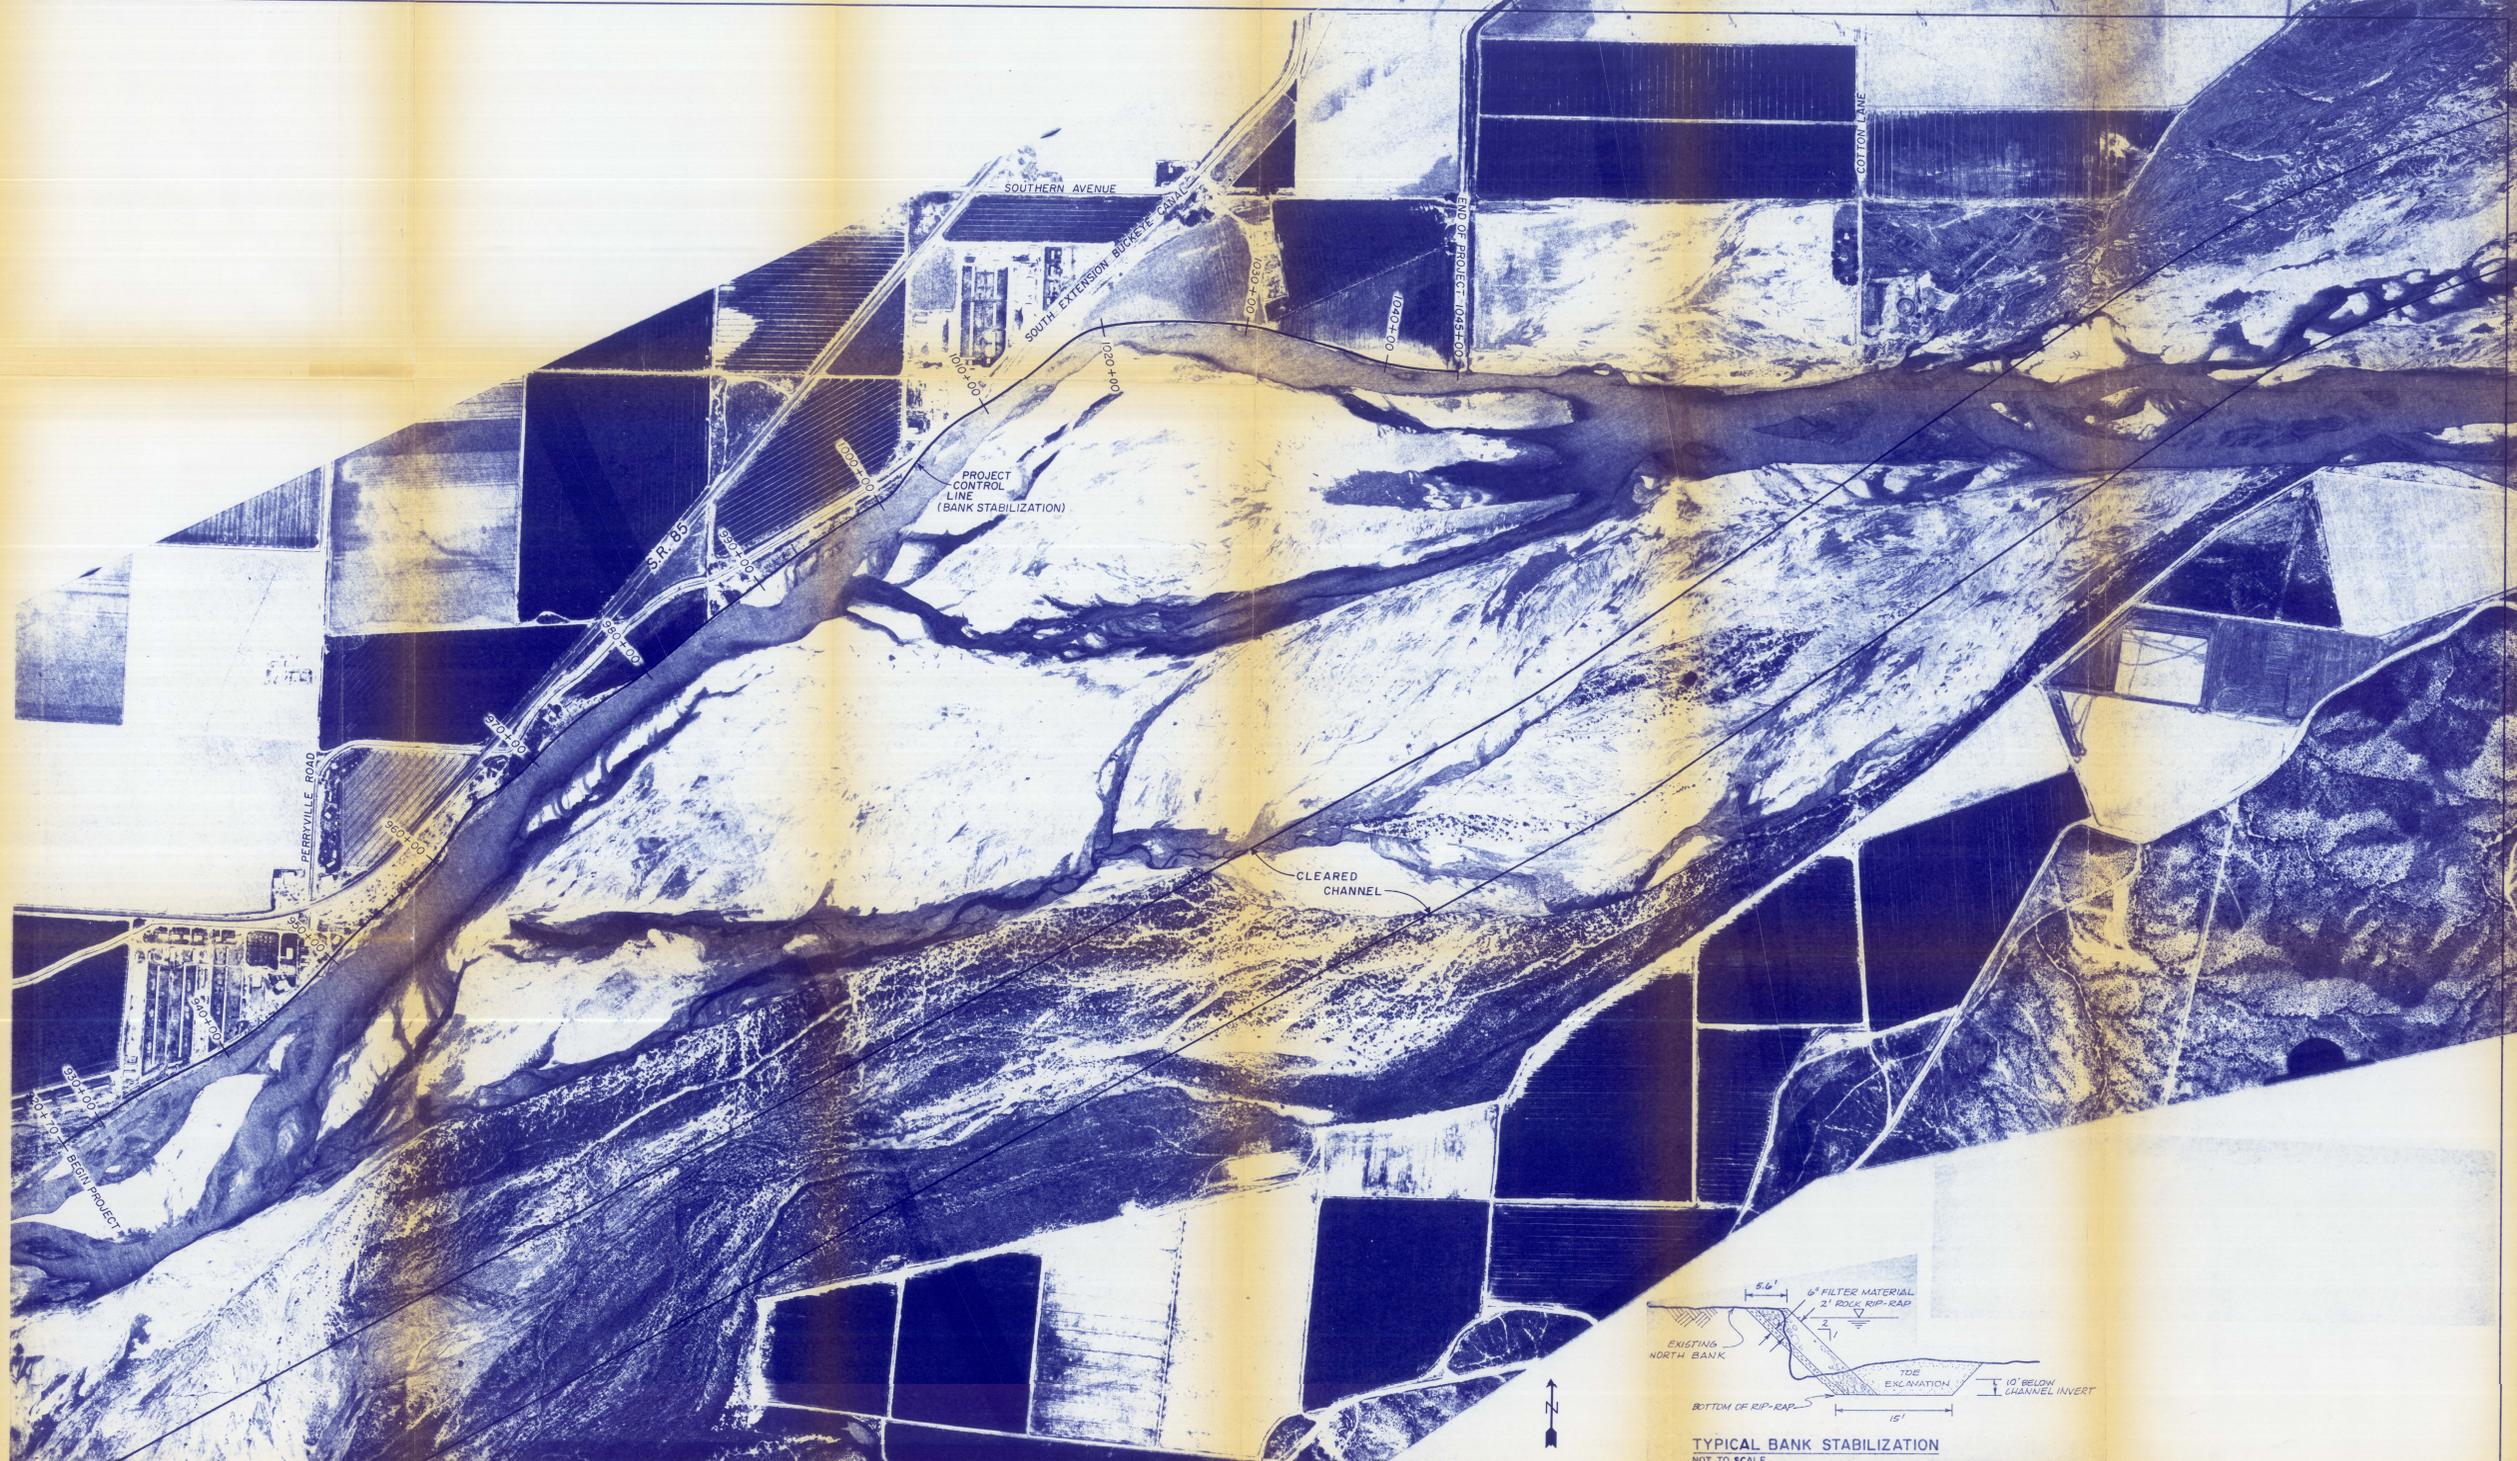


NOTE: PHOTOGRAPH TAKEN MARCH 1980

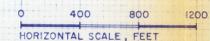
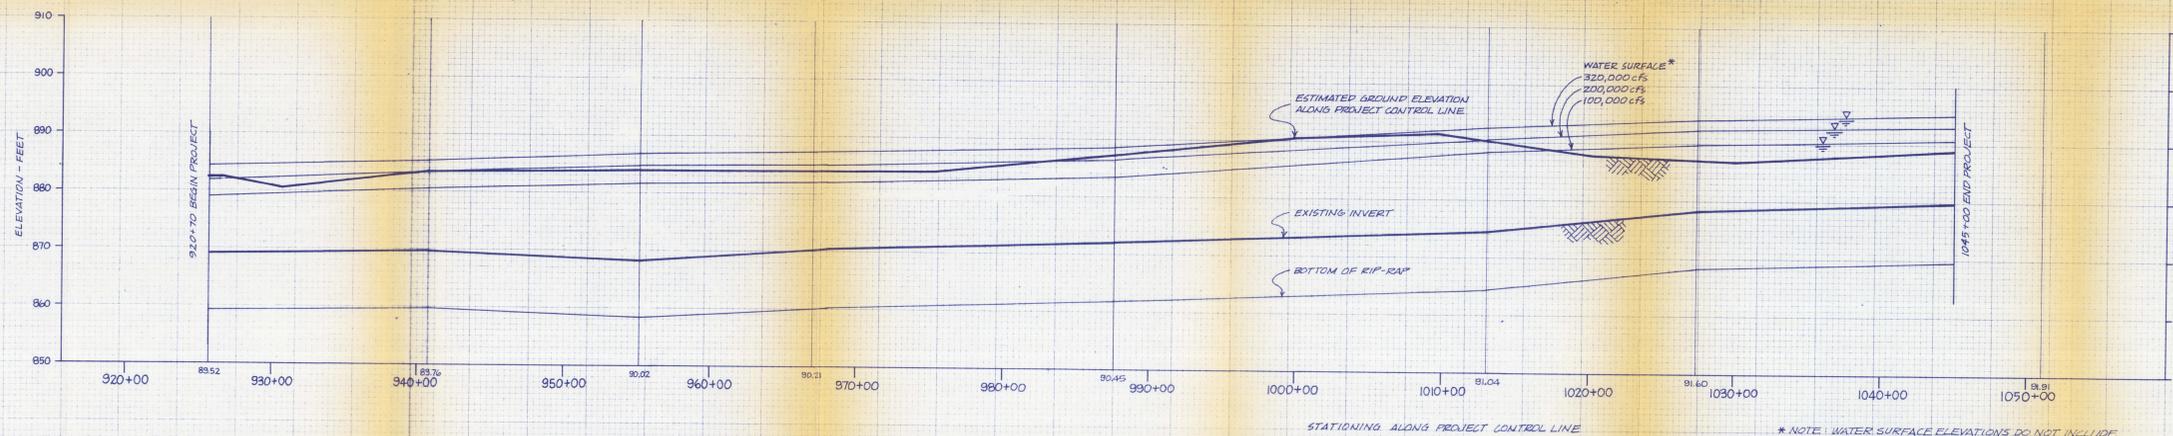
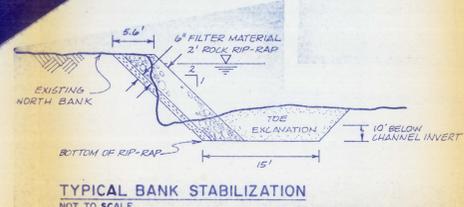


\* NOTE: WATER SURFACE ELEVATIONS DO NOT INCLUDE THE EFFECTS OF THE PROPOSED CLEARED CHANNEL.

SALT - GILA INTERIM FLOOD CONTROL WORKS  
**PERRYVILLE ROAD AREA BANK STABILIZATION**  
 PLAN AND PROFILE  
**CDM** CAMP DRESSER & MCKEE INC.  
 710 South Broadway  
 Walnut Creek, California 94596

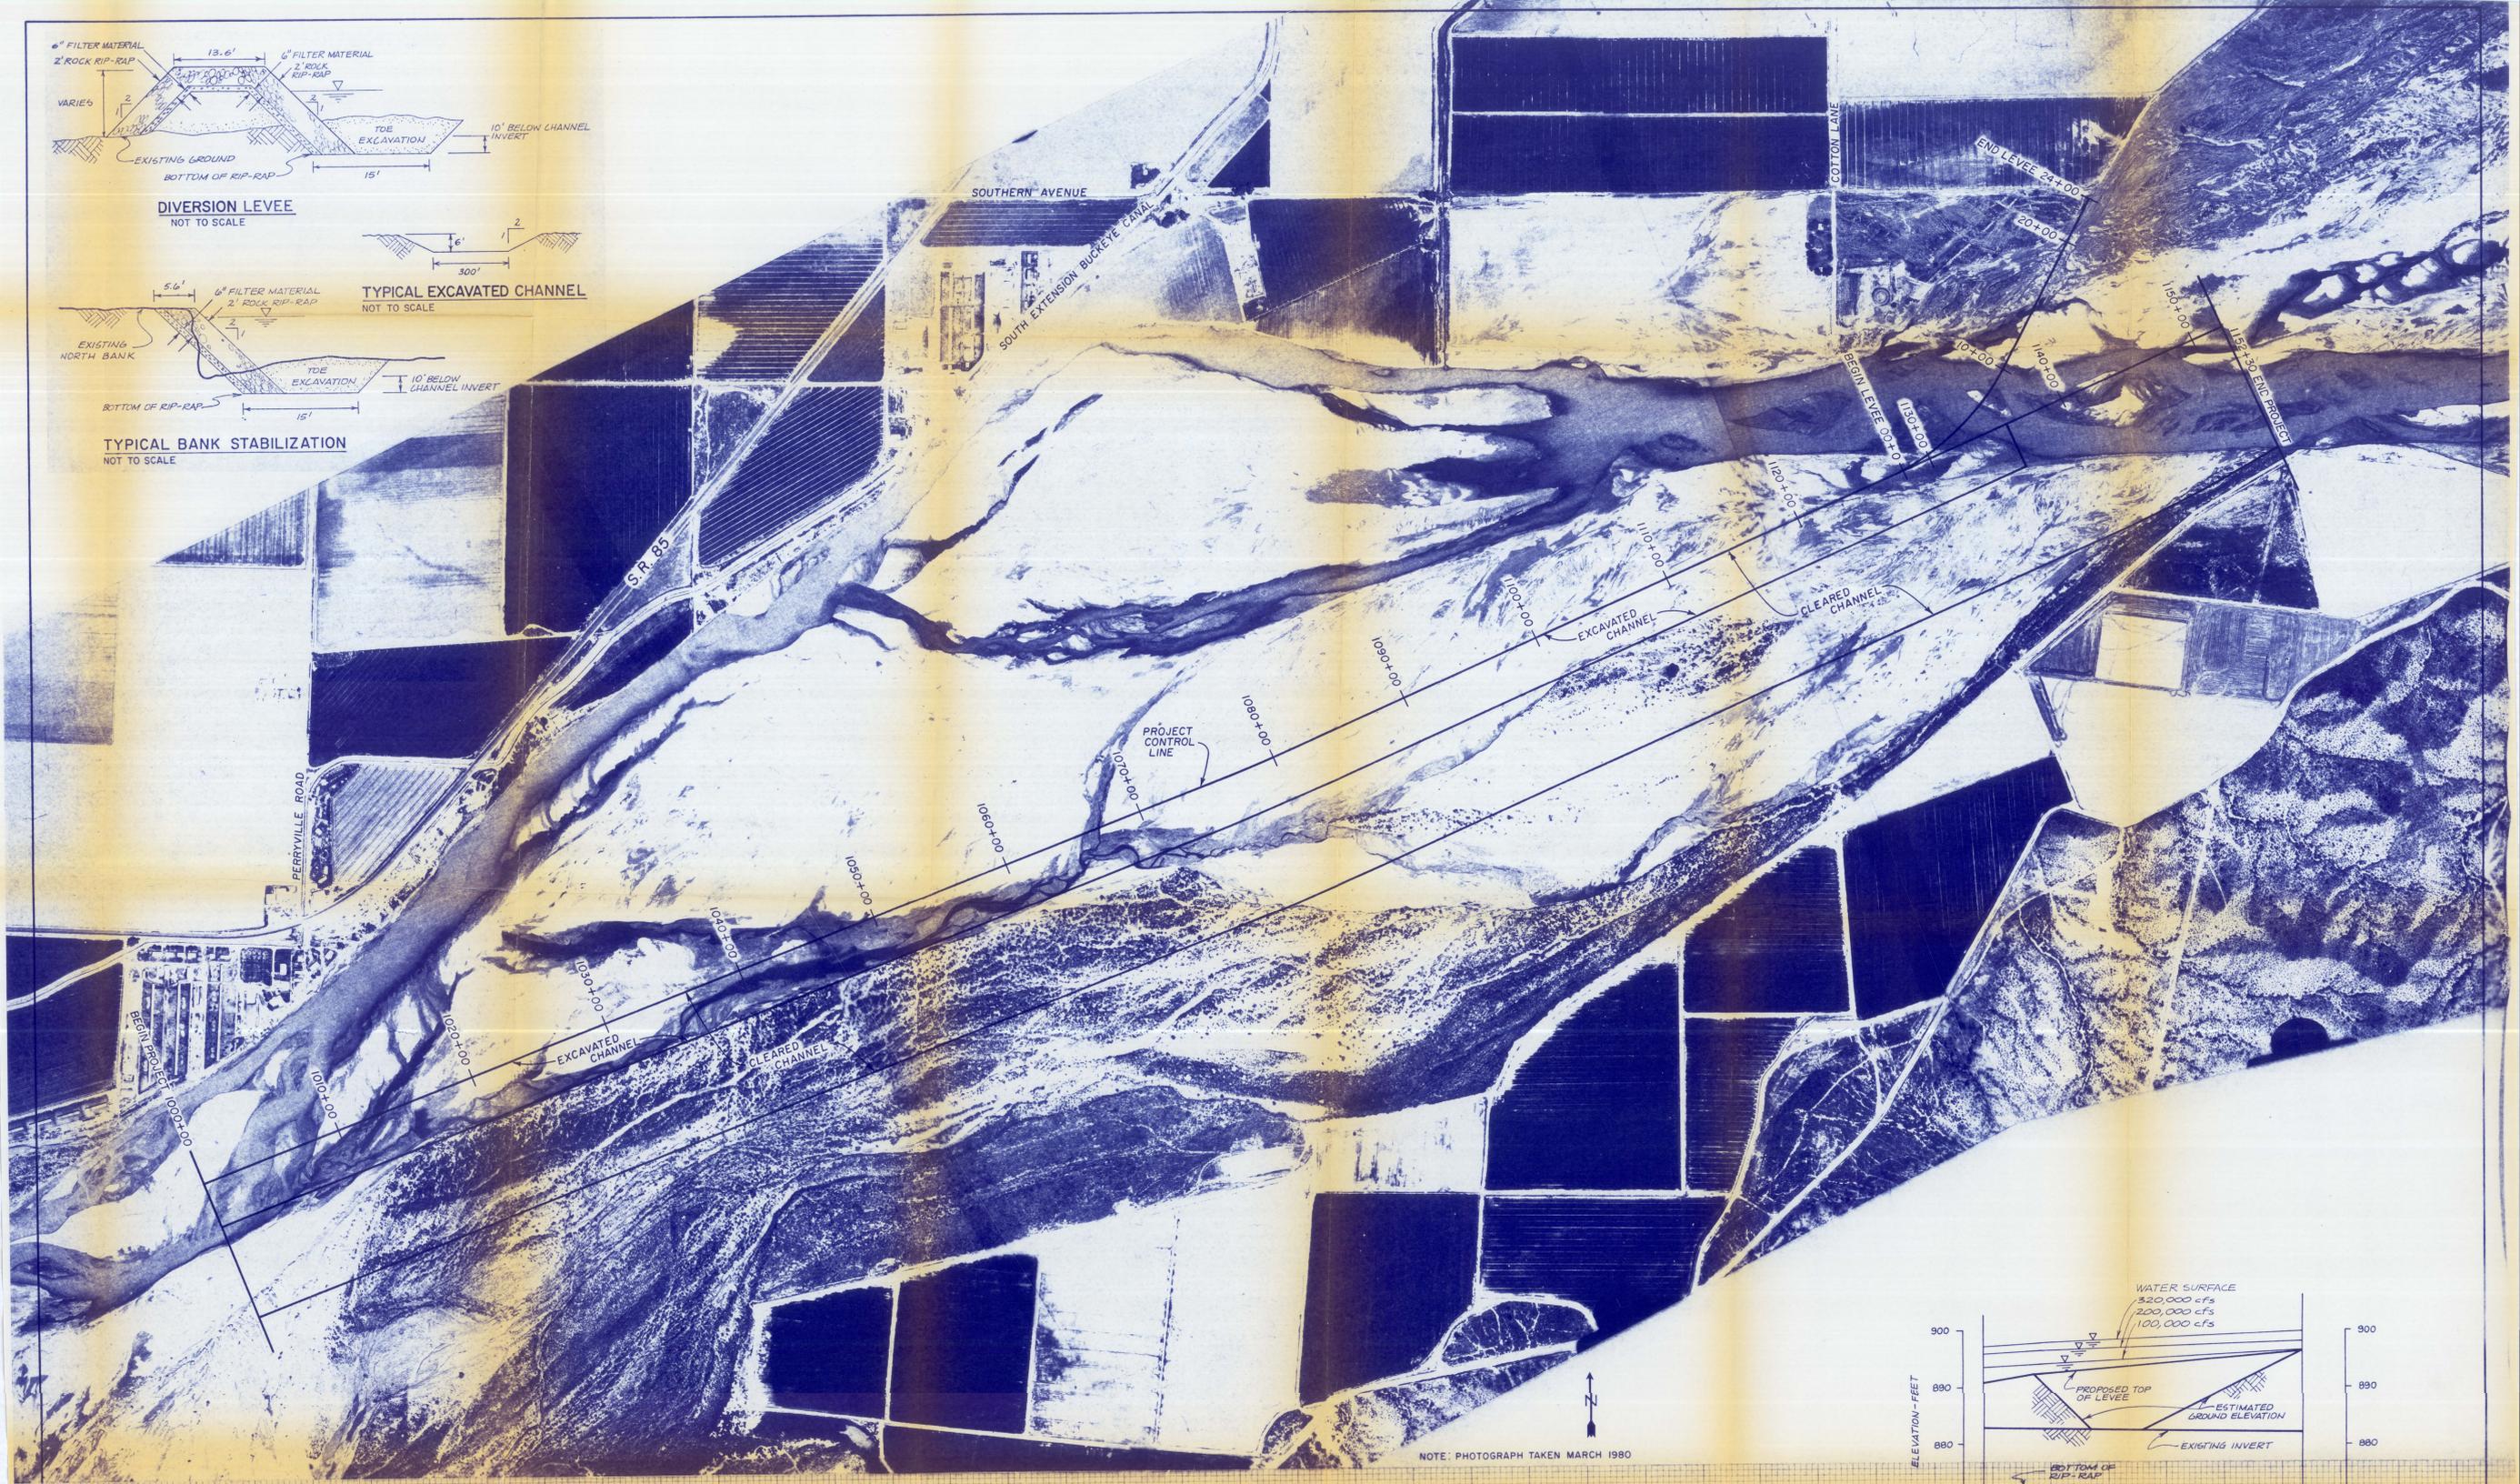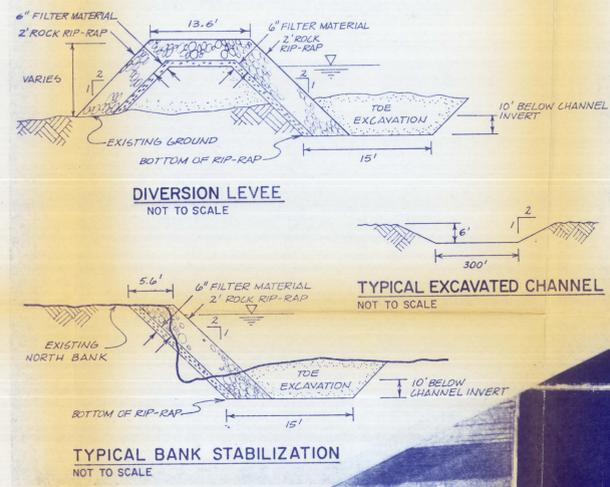


NOTE: PHOTOGRAPH TAKEN MARCH 1980

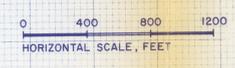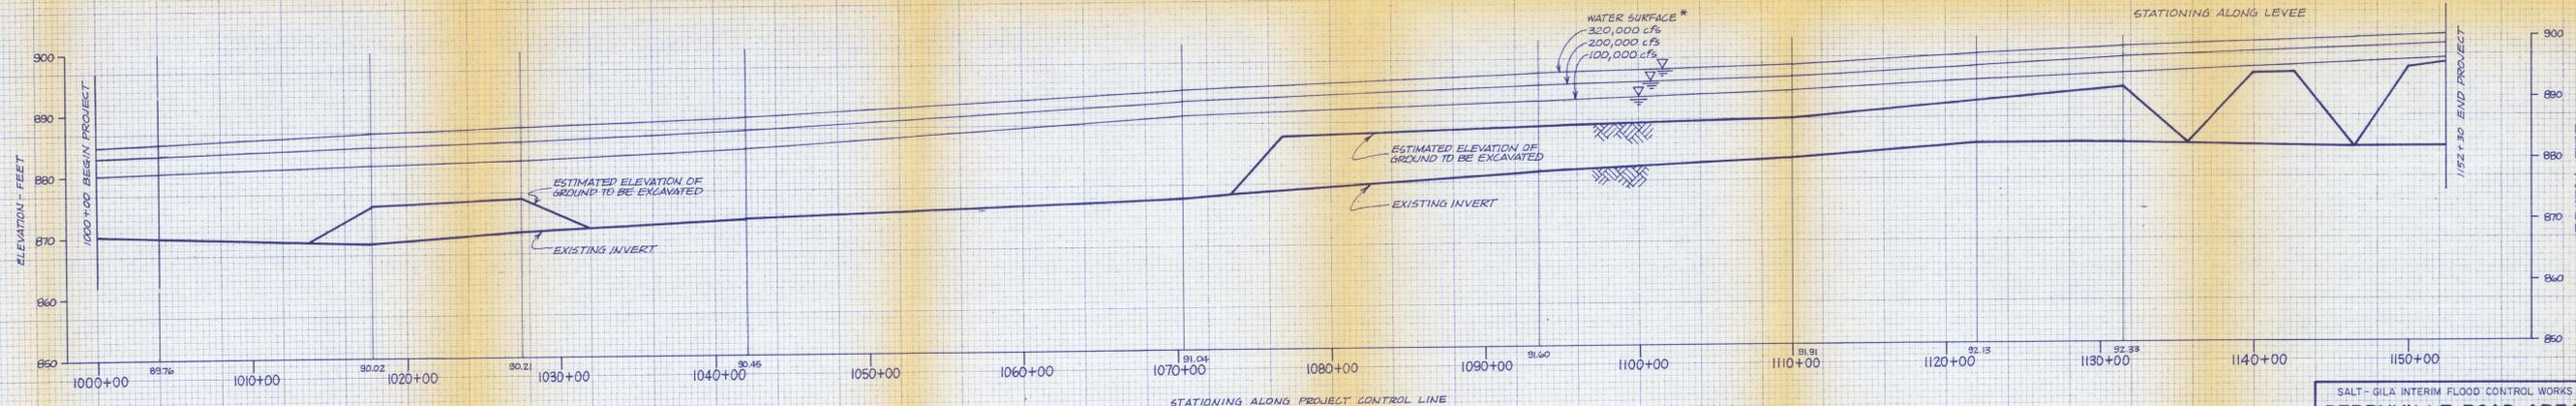
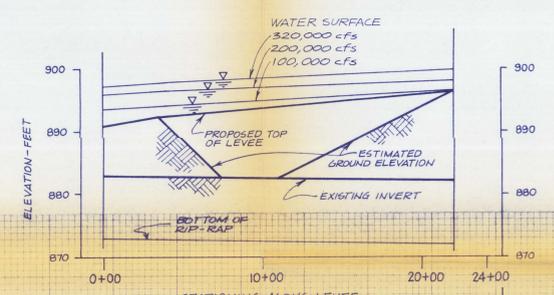


\* NOTE: WATER SURFACE ELEVATIONS DO NOT INCLUDE THE EFFECTS OF THE PROPOSED CLEARED CHANNEL, EXCAVATED CHANNEL OR DIVERSION LEVEE.

SALT - GILA INTERIM FLOOD CONTROL WORKS  
**PERRYVILLE ROAD AREA CHANNEL EXCAVATION**  
 PLAN AND PROFILE  
**CDM** CAMP DRESSER & MCKEE INC.  
 710 South Broadway  
 Walnut Creek, California 94596  
 FIGURE 5

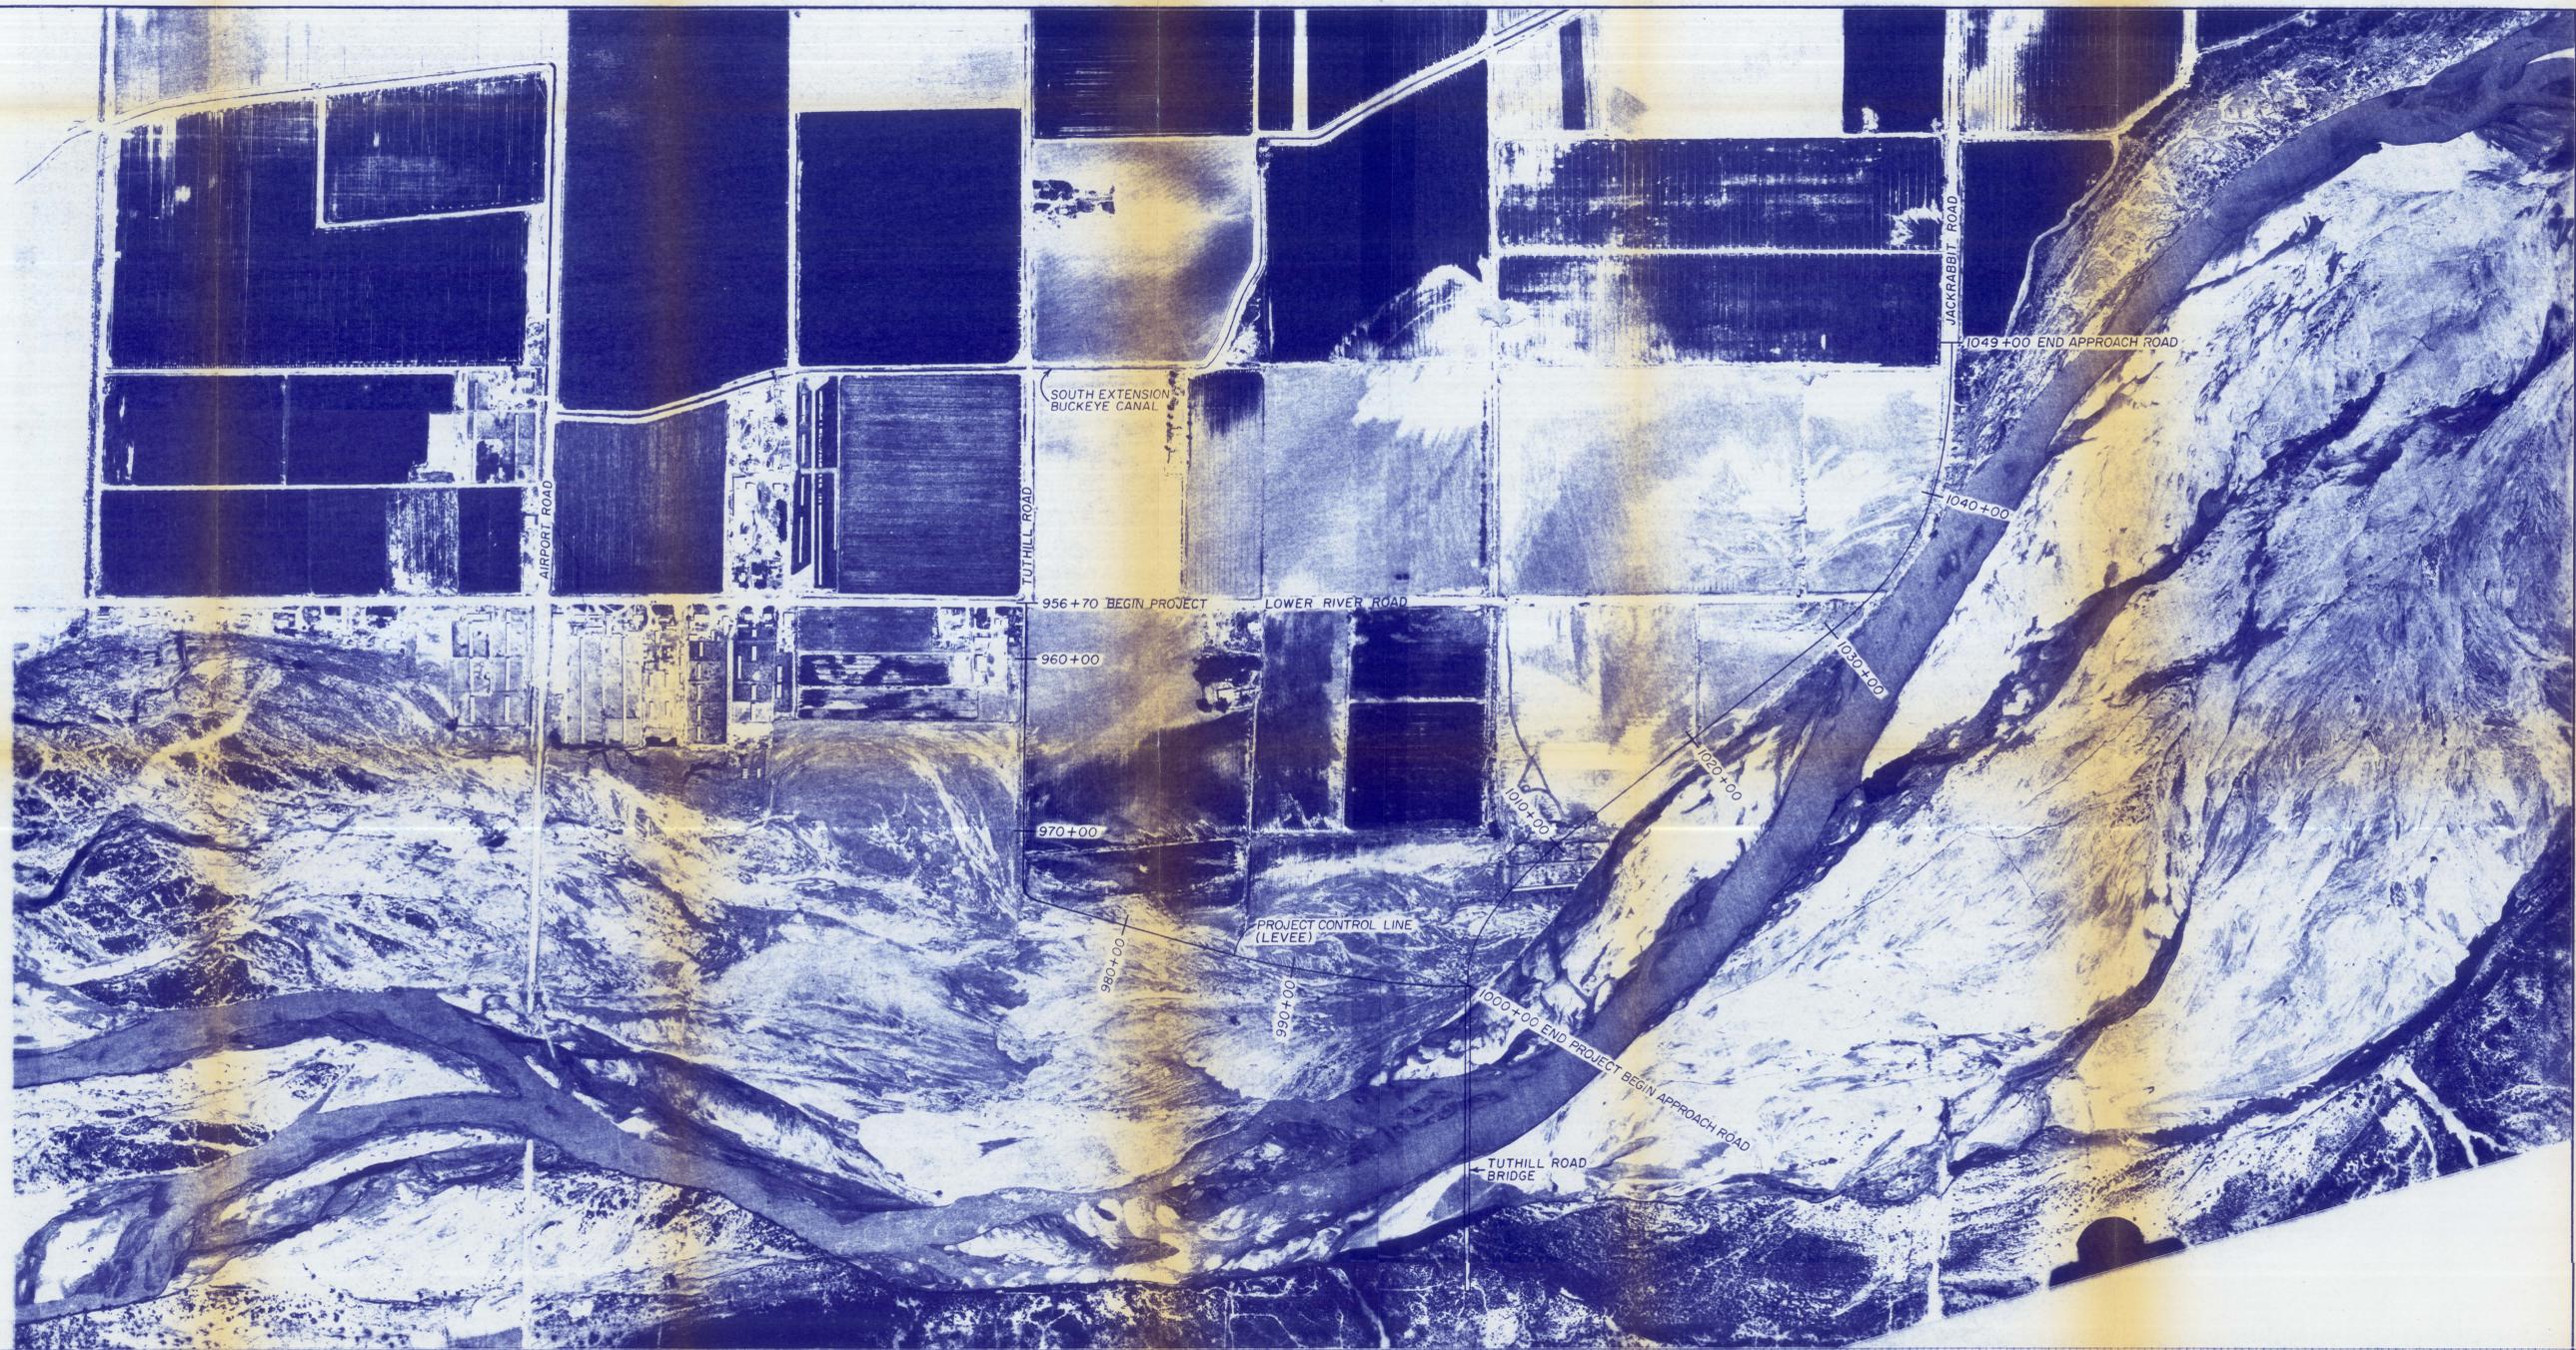

NOTE: PHOTOGRAPH TAKEN MARCH 1980

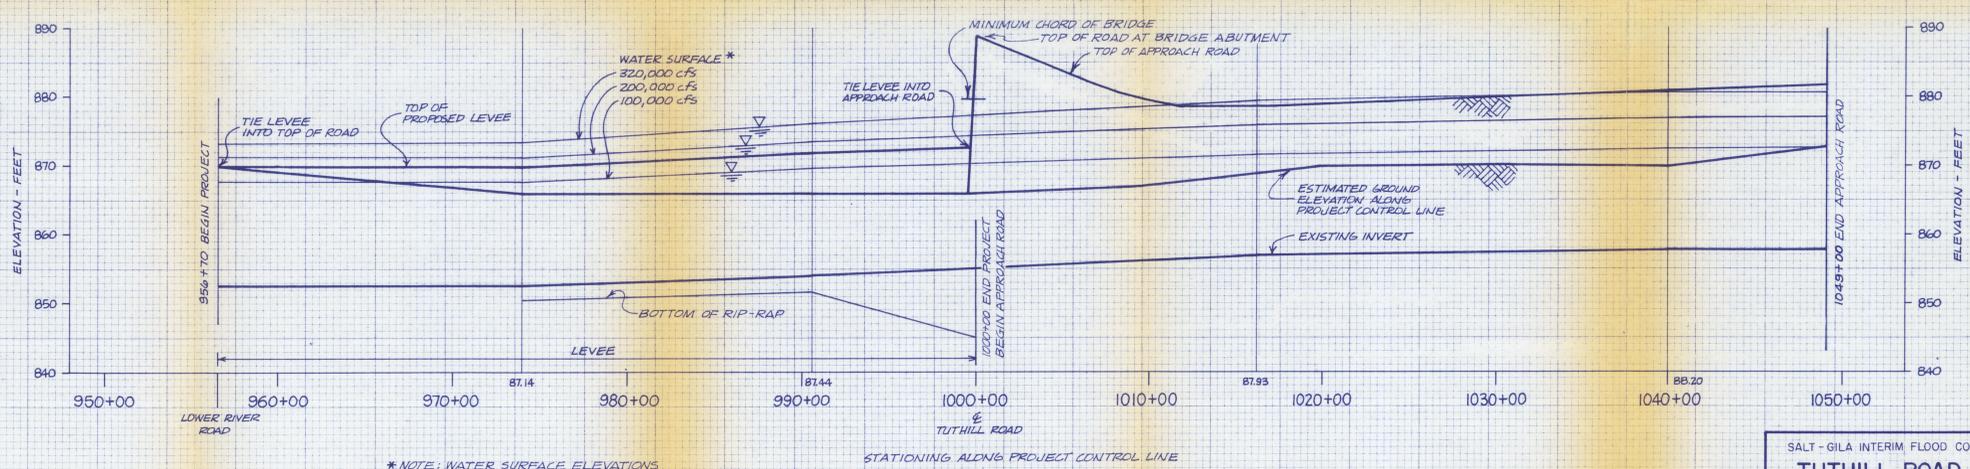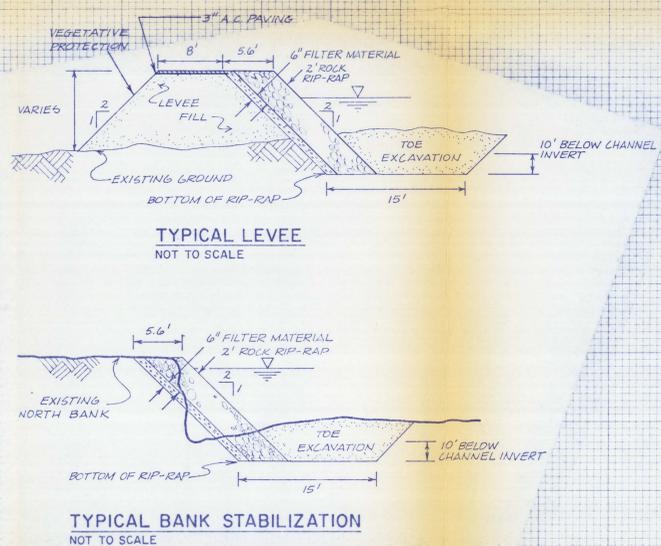


\* NOTE: WATER SURFACE ELEVATIONS DO NOT INCLUDE THE EFFECTS OF PROPOSED CHANNEL CLEARING.




SALT - GILA INTERIM FLOOD CONTROL WORKS  
**TUTHILL ROAD AREA LEVEE**  
 PLAN AND PROFILE

**CDM** CAMP DRESSER & MCKEE INC.  
 710 South Broadway  
 Walnut Creek, California 94596


FIGURE 6

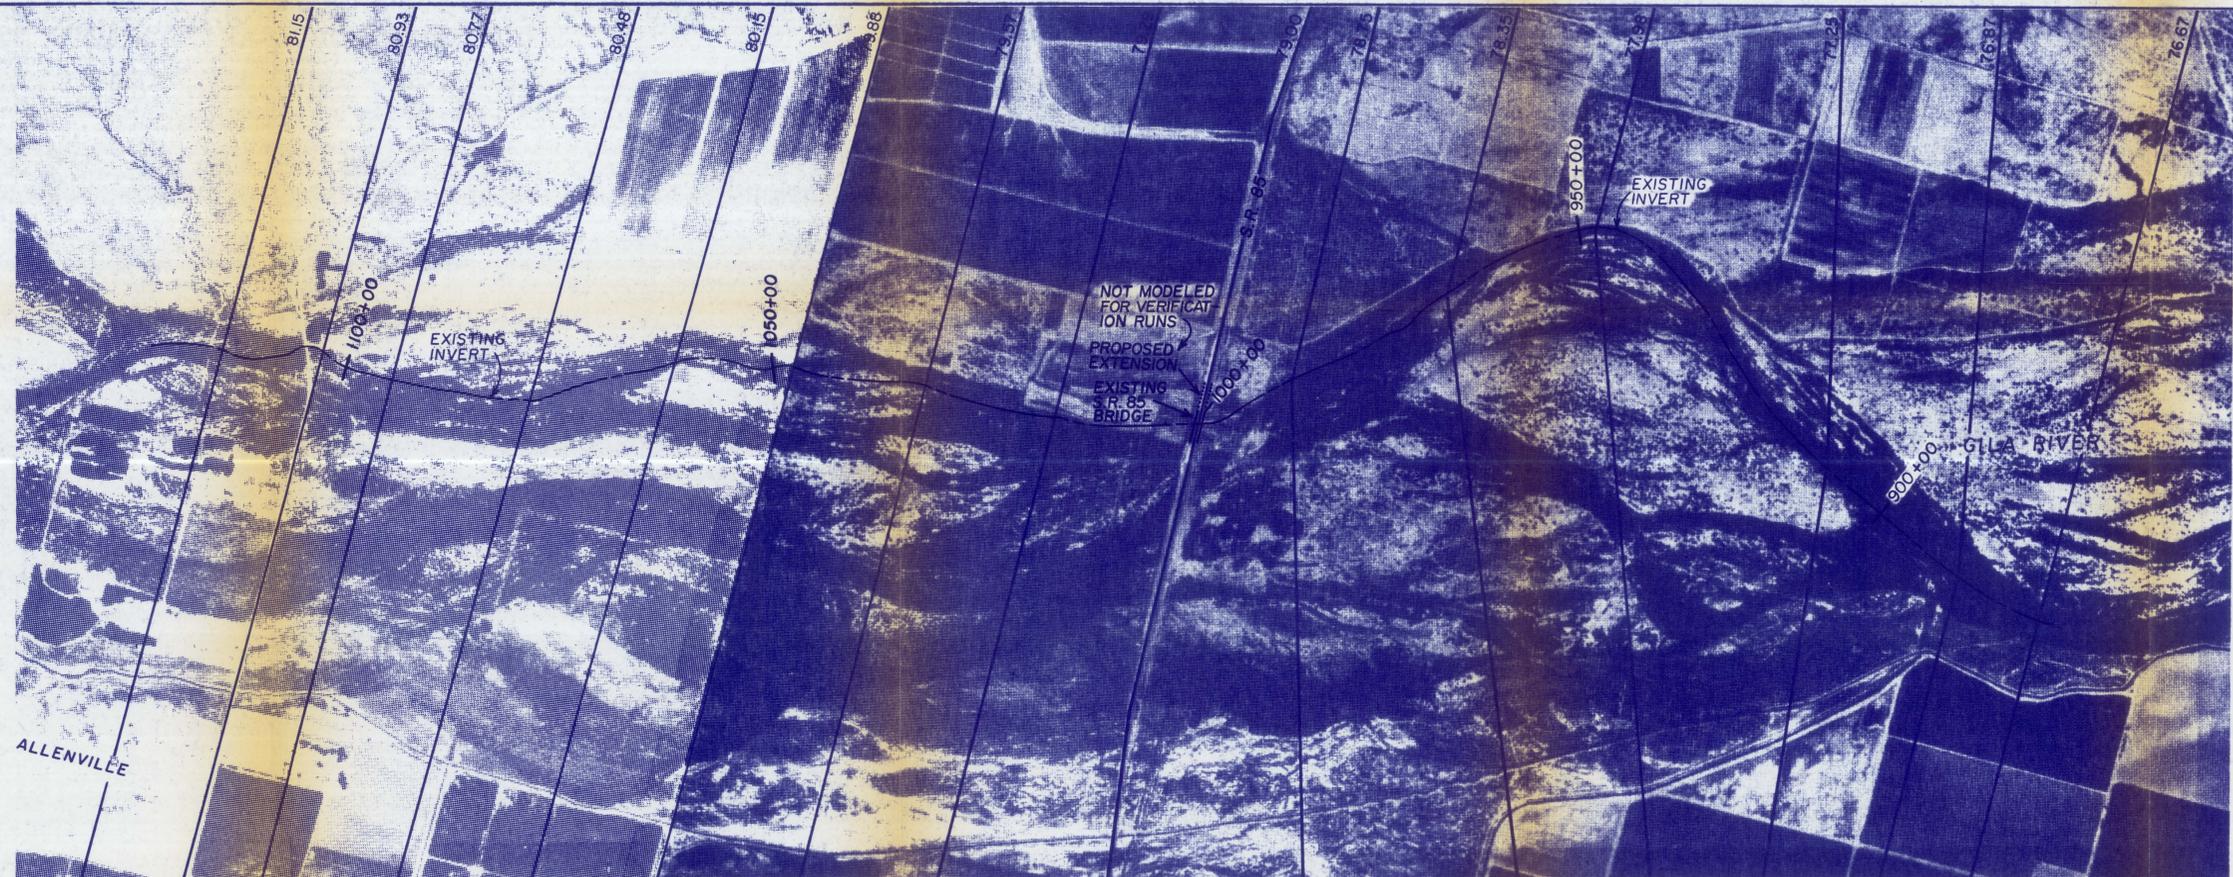

NOTE: PHOTOGRAPH TAKEN 1976

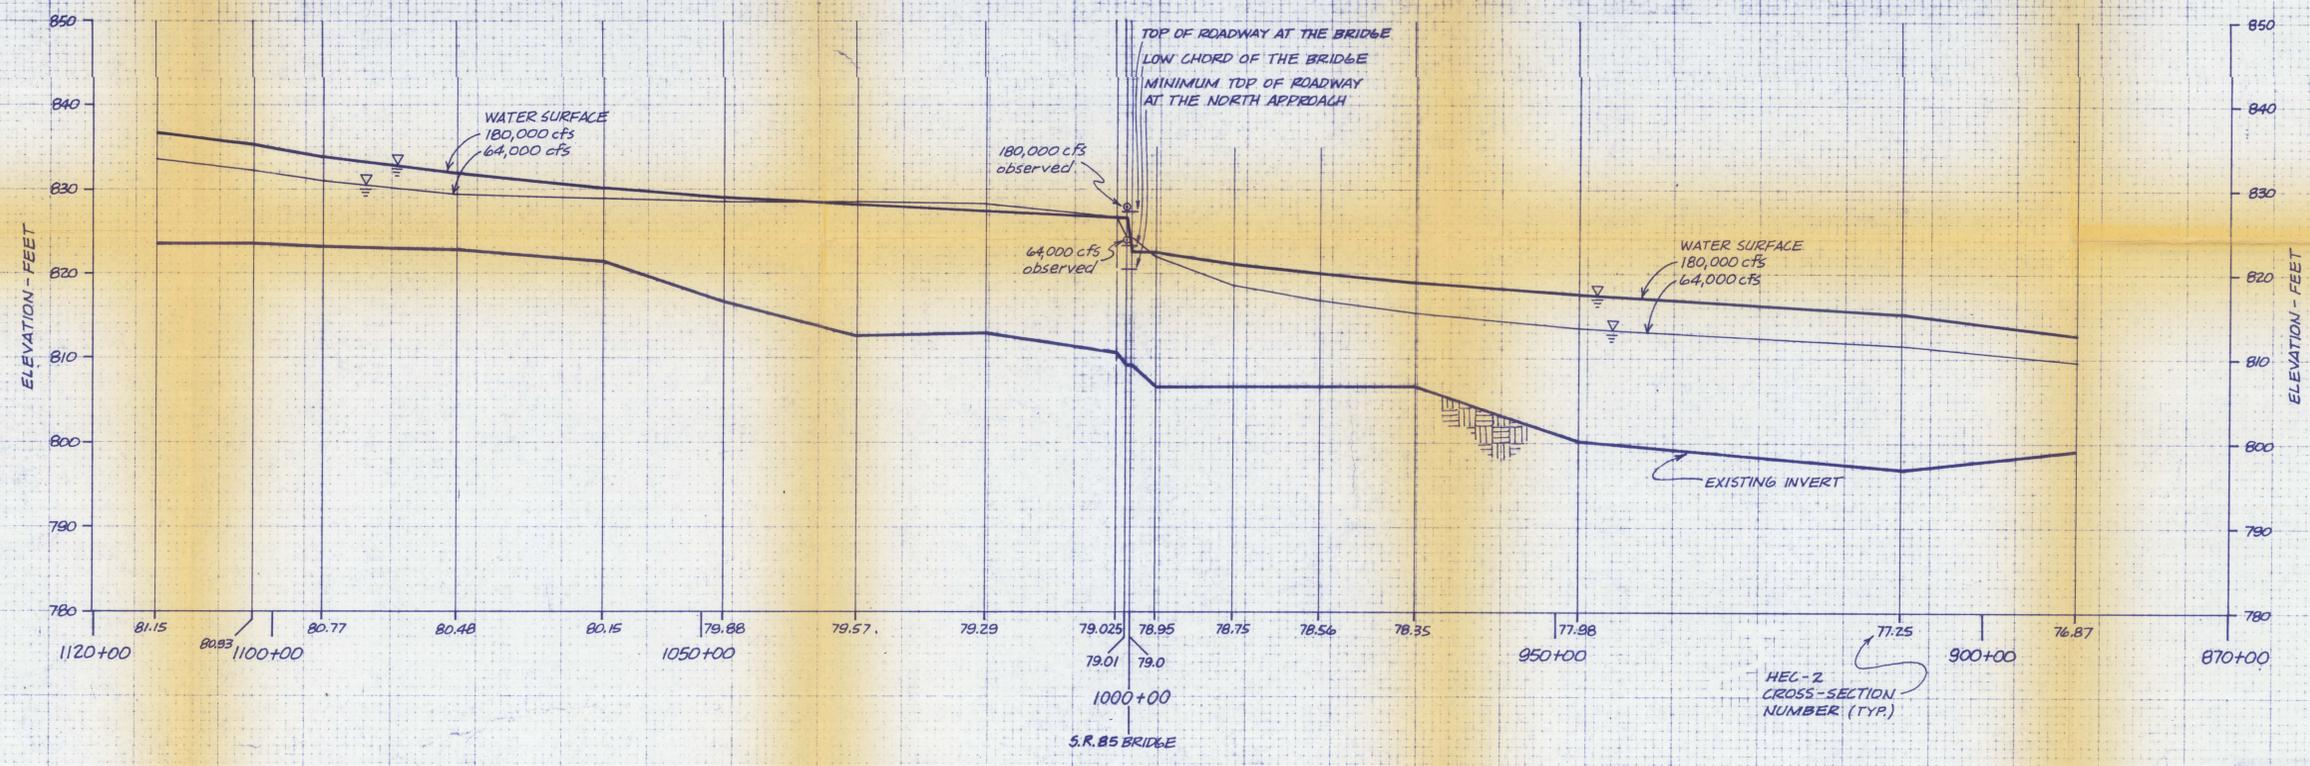

STATIONING ALONG CHANNEL

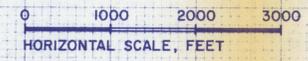


SALT - GILA INTERIM FLOOD CONTROL WORKS


### S.R. 85 AREA MODEL VERIFICATION

PLAN AND PROFILE


**CDM.** CAMP DRESSER & MCKEE INC.  
710 South Broadway  
Walnut Creek, California 94596

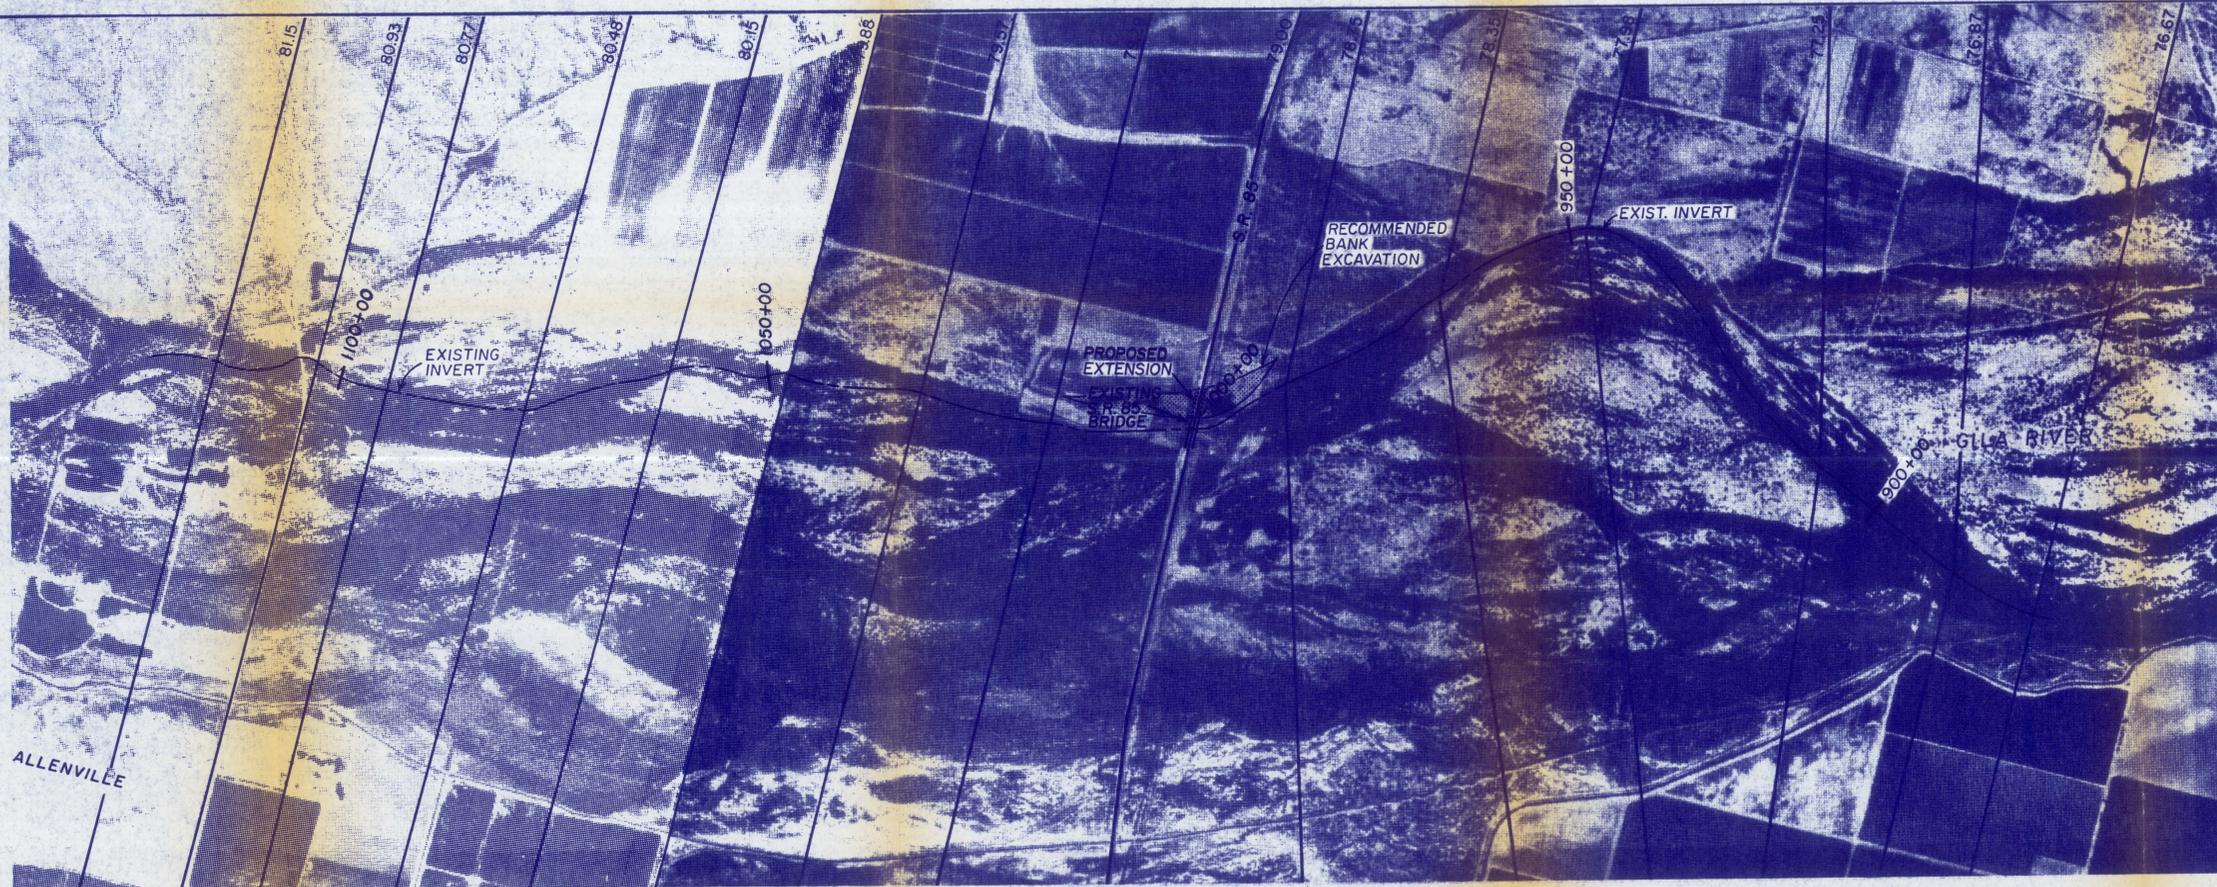

NOTE: PHOTOGRAPH TAKEN 1976

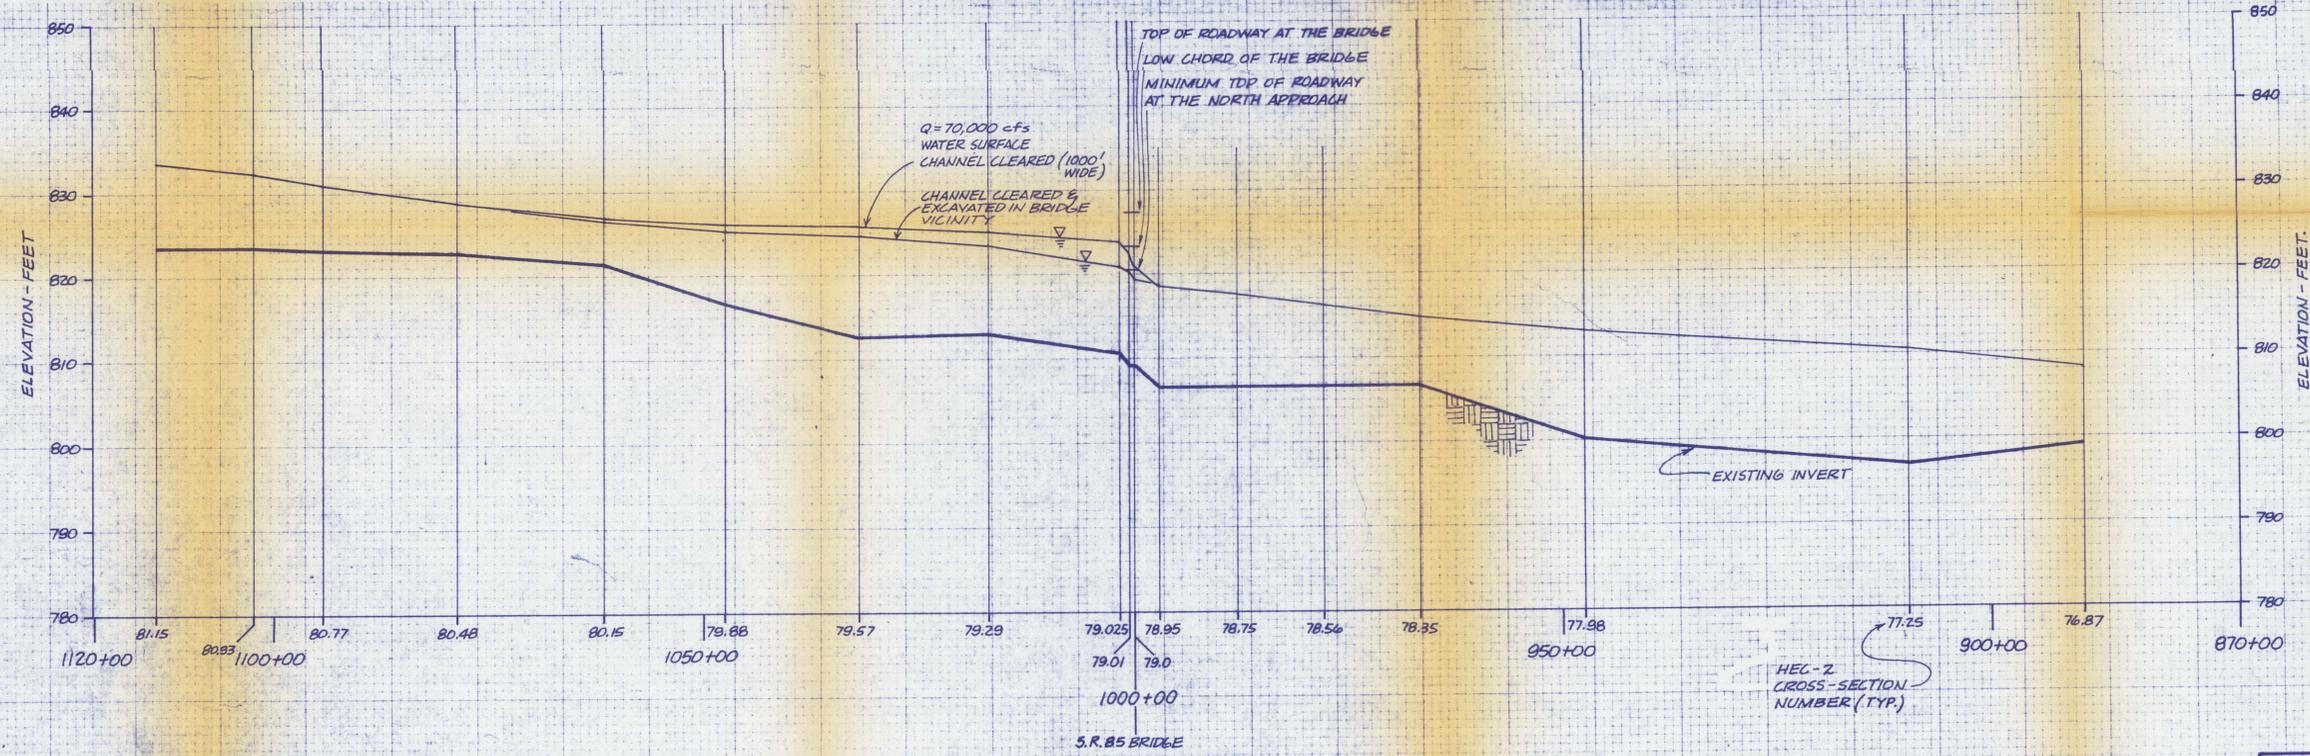

STATIONING ALONG CHANNEL

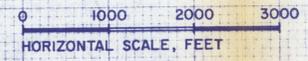

SALT - GILA INTERIM FLOOD CONTROL WORKS



**S.R. 85 AREA  
CHANNEL CLEARING AND  
EXCAVATION ALTERNATIVES**

PLAN AND PROFILE


**CDM**

CAMP DRESSER & MCKEE INC.  
710 South Broadway  
Walnut Creek, California 94596

FIGURE 8

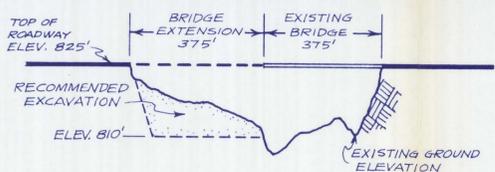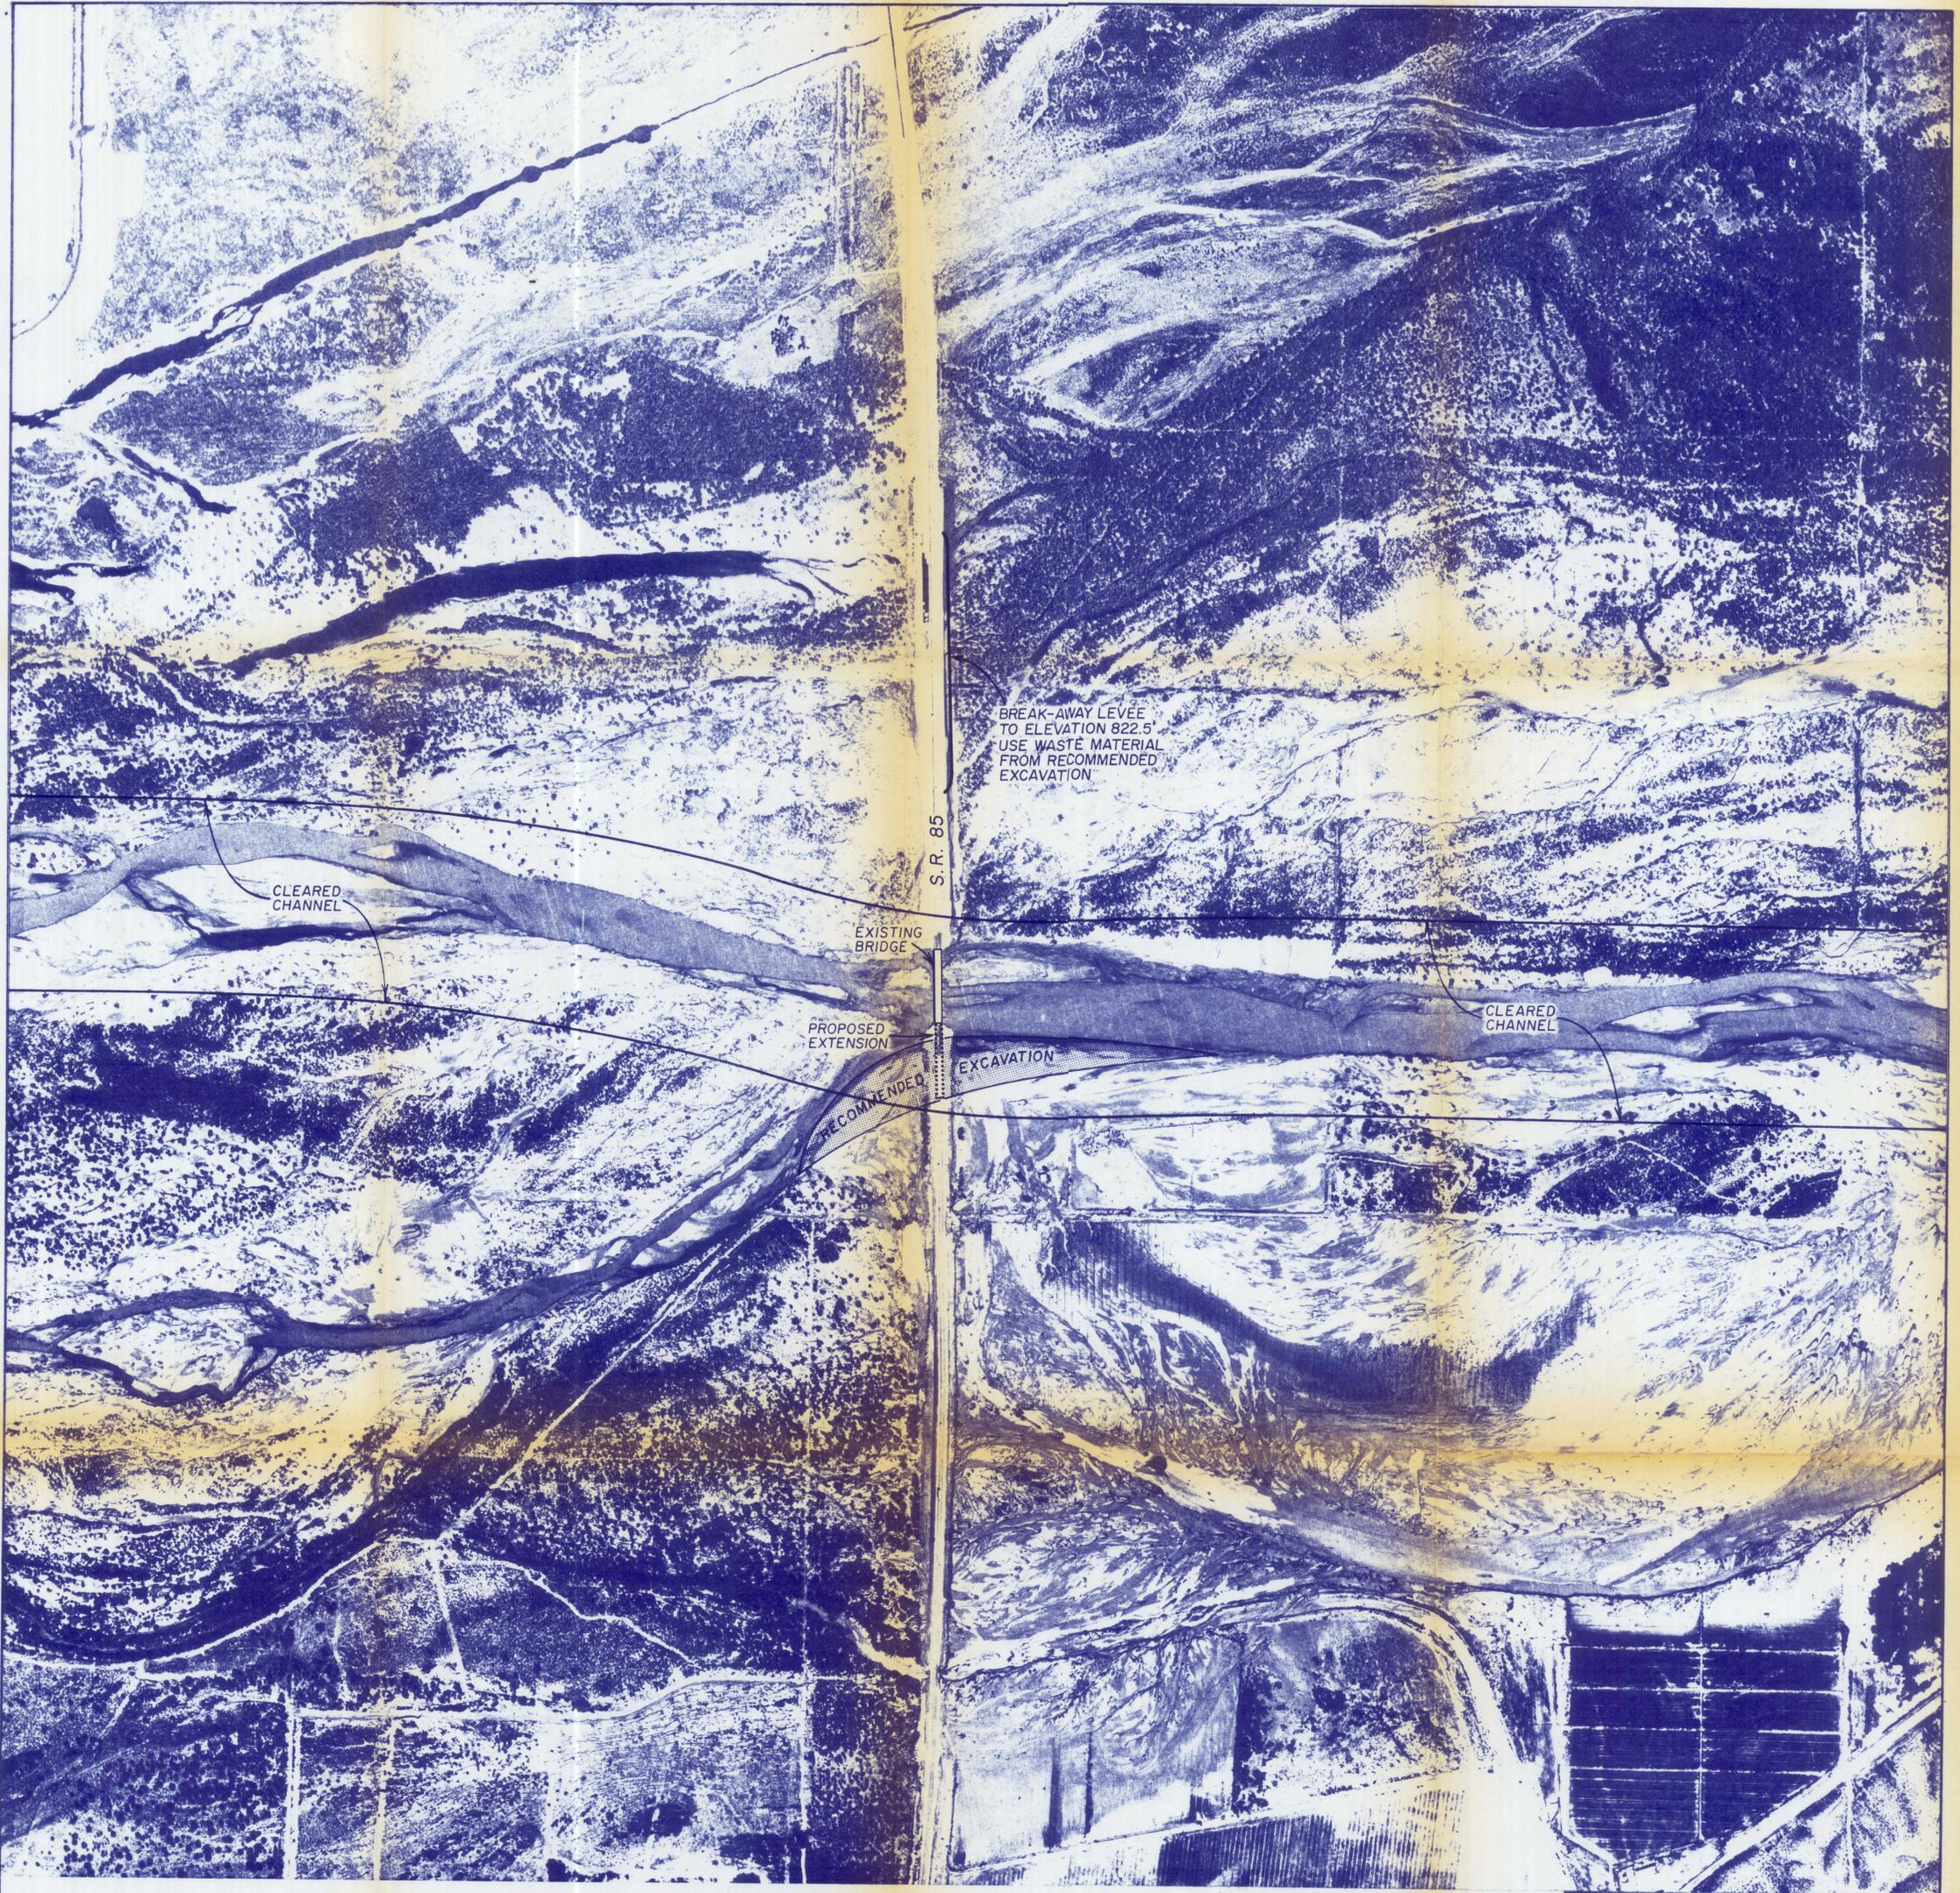

CROSS-SECTION ADJACENT TO S.R. 85 BRIDGE  
NOT TO SCALE

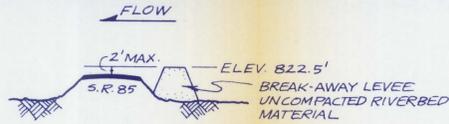

CROSS-SECTION OF  
BREAK-AWAY LEVEE  
NOT TO SCALE

NOTE: PHOTOGRAPH TAKEN MARCH 1980



0 400 800 1200  
SCALE, FEET



SALT-GILA INTERIM FLOOD CONTROL WORKS

**S.R. 85 AREA  
CHANNEL CLEARING  
AND EXCAVATION  
PLAN**

**CDM.**

CAMP DRESSER & MCKEE INC.  
710 South Broadway  
Walnut Creek, California 94596

VALUE ENGINEERING PAYS

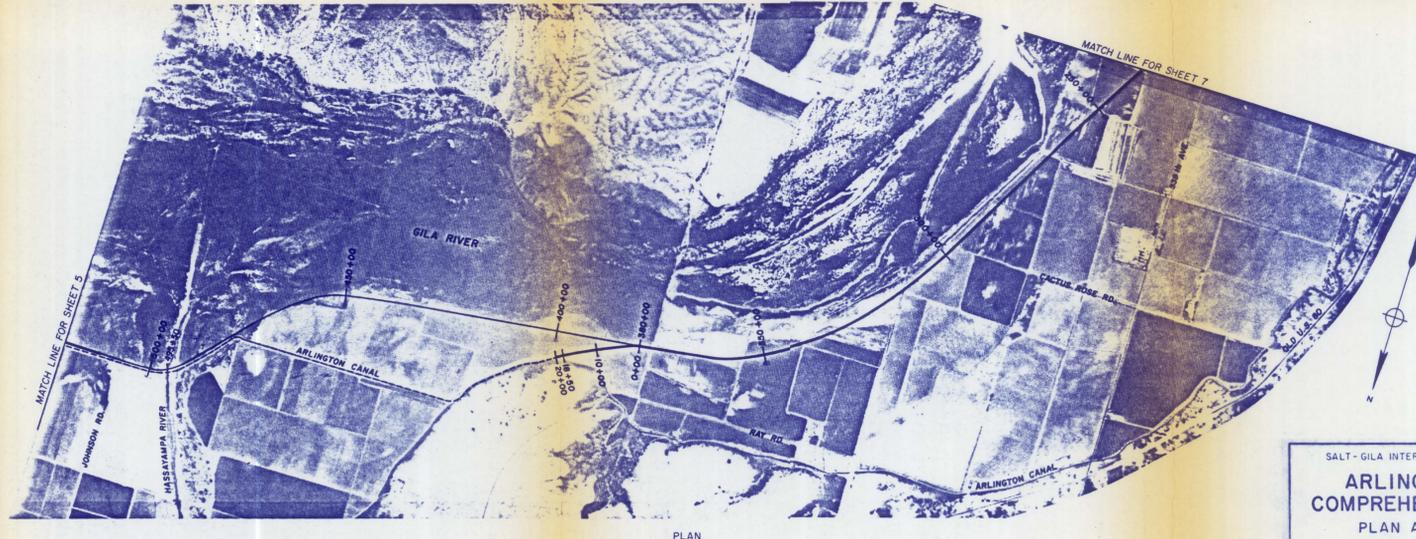
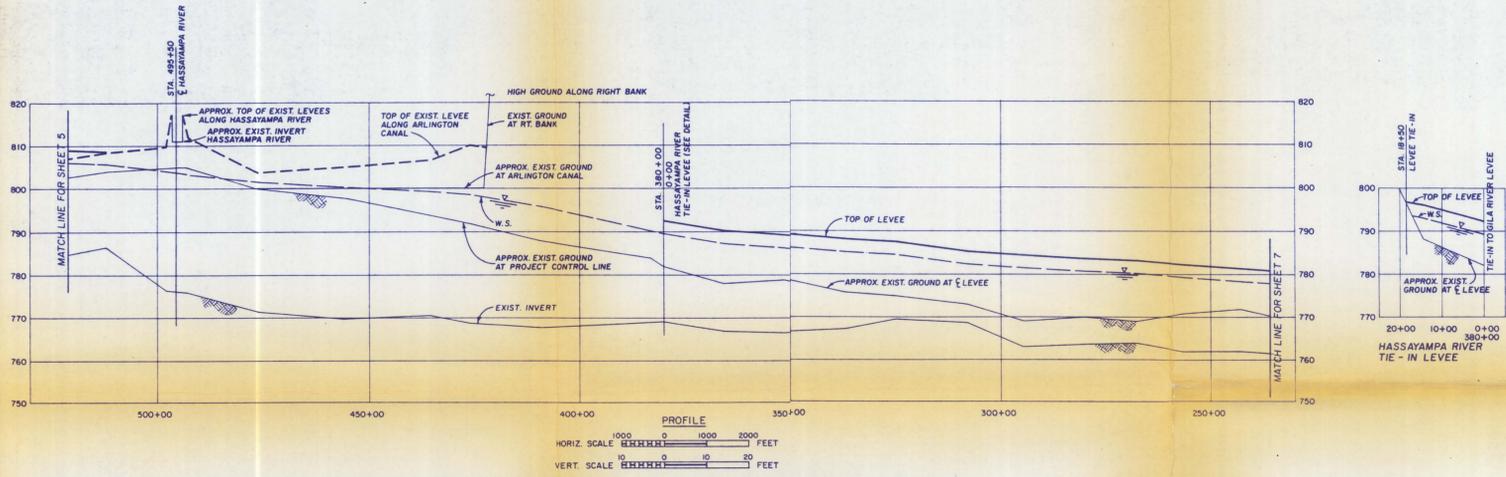


PRELIMINARY

SALT - GILA INTERIM FLOOD CONTROL WORKS  
**ARLINGTON AREA COMPREHENSIVE LEVEE**  
 PLAN AND PROFILE  
 SOURCE: CAWCS STRUCTURAL ALTERNATIVES REPORT  
**CDM.** CAMP DRESSER & MCKEE INC.  
 710 South Broadway  
 Walnut Creek, California 94598  
**FIGURE 10A**

SAFETY PAYS



VALUE ENGINEERING PAYS

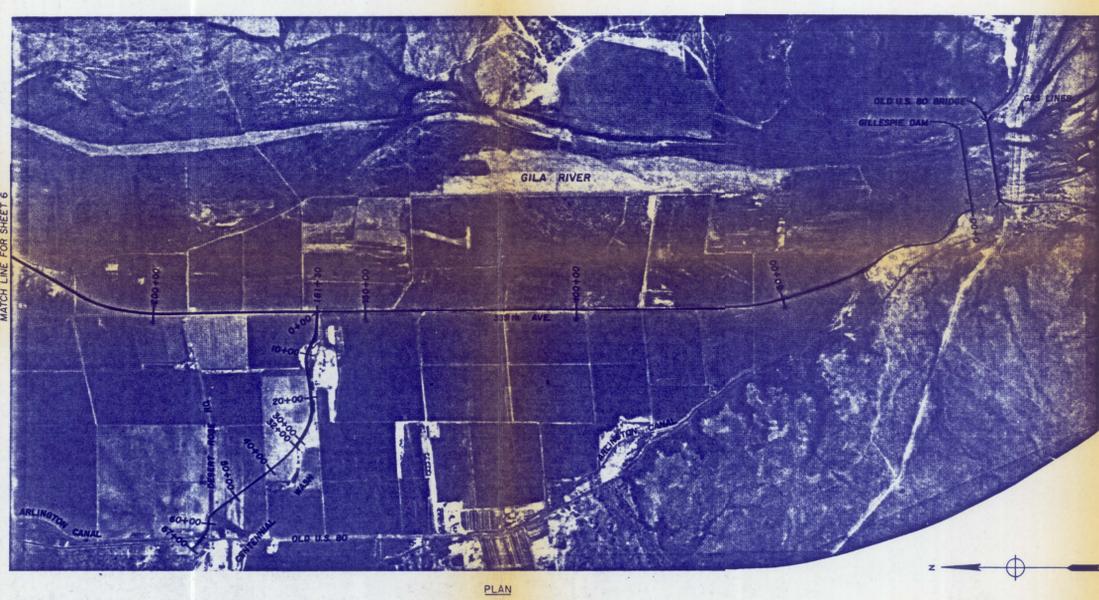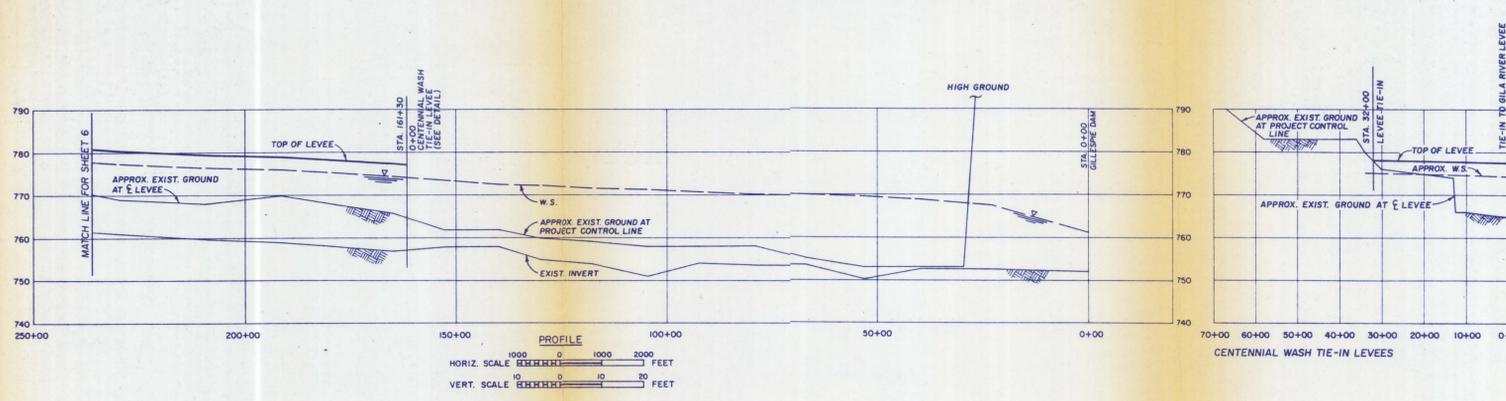

PRELIMINARY


SALT - GILA INTERIM FLOOD CONTROL WORKS  
**ARLINGTON AREA COMPREHENSIVE LEVEE**  
 PLAN AND PROFILE  
 SOURCE: CAWCS STRUCTURAL ALTERNATIVES REPORT  
**CDM.** CAMP DRESSER & MCKEE INC.  
 710 South Broadway  
 Walnut Creek, California 94598  
**FIGURE 10B**

SAFETY PAYS

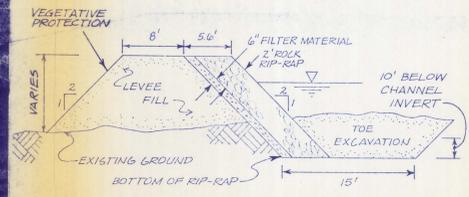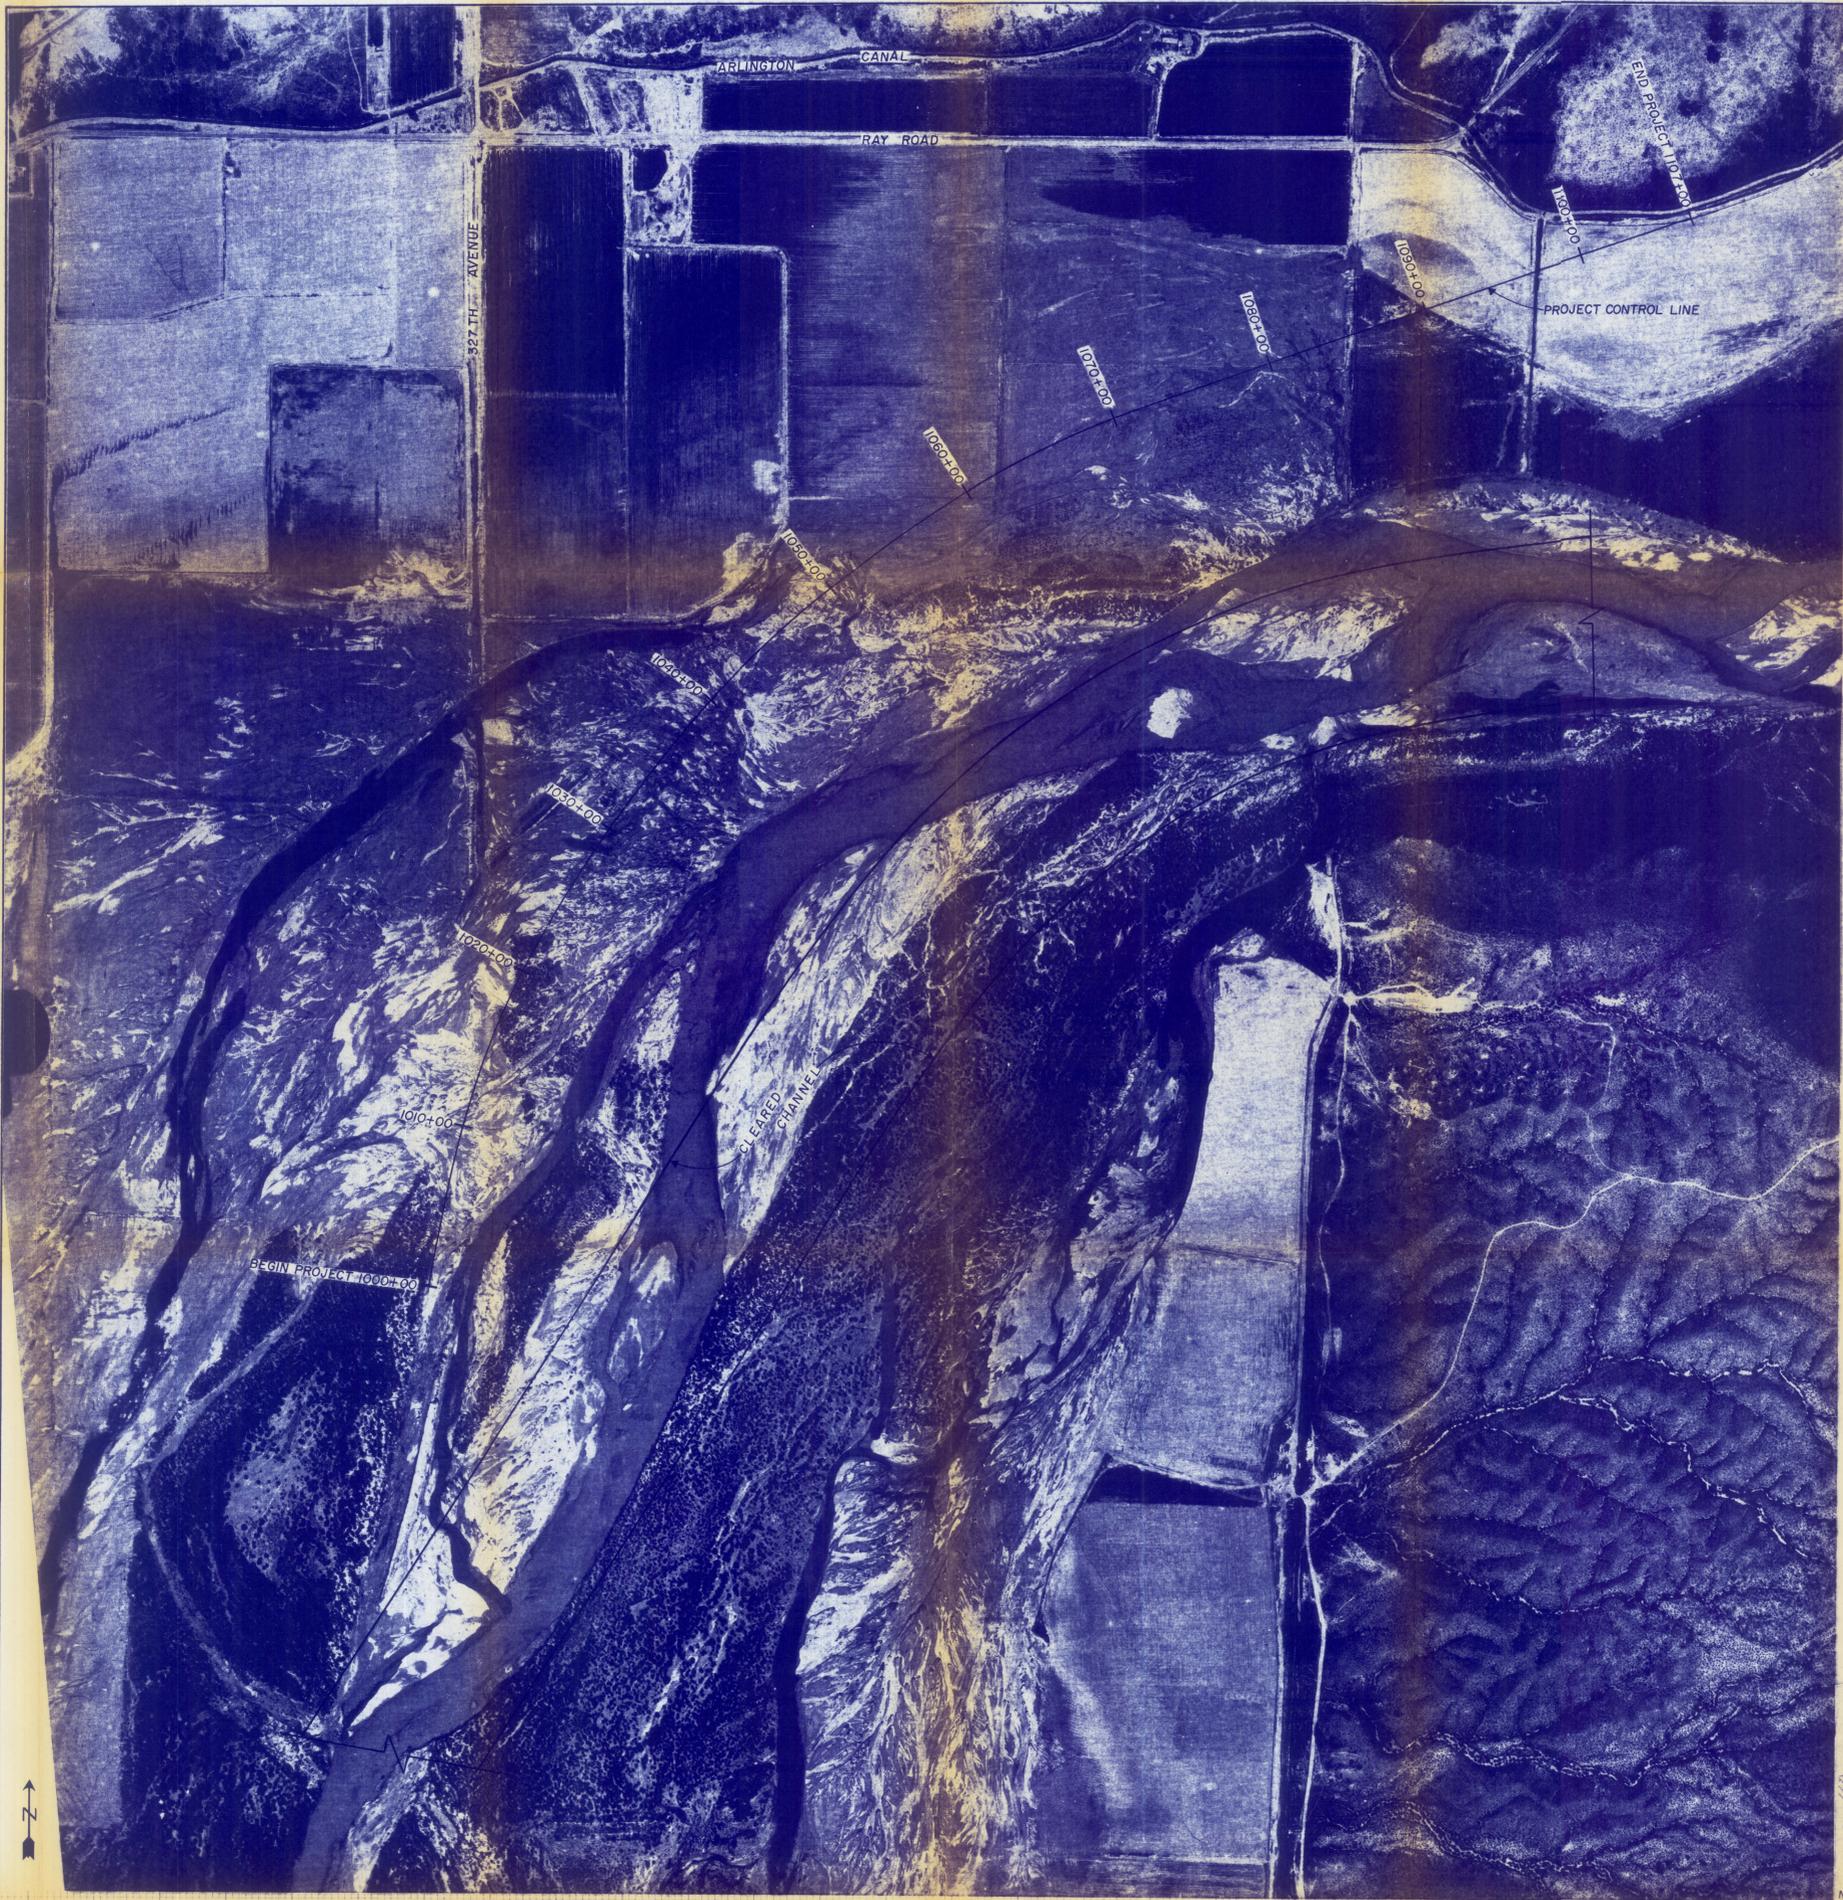

TYPICAL LEVEE  
NOT TO SCALE

NOTE: PHOTOGRAPH TAKEN MARCH 1980

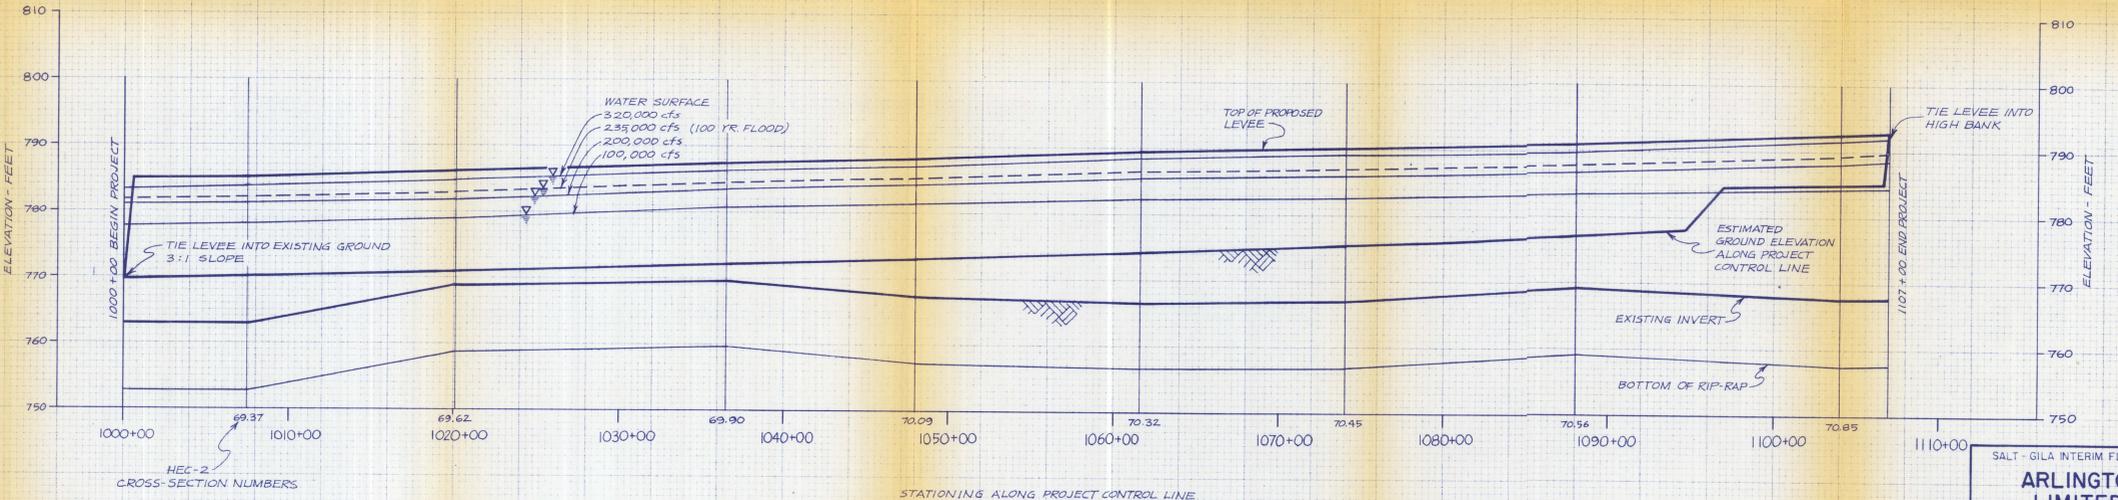

STATIONING ALONG PROJECT CONTROL LINE  
HORIZONTAL SCALE, FEET

SALT - GILA INTERIM FLOOD CONTROL WORKS  
ARLINGTON AREA  
LIMITED LEVEE  
PLAN AND PROFILE

CDM  
CAMP DRESSER & McKEE INC.  
710 South Broadway  
Walnut Creek, California 94596