


Existing Conditions Flooding

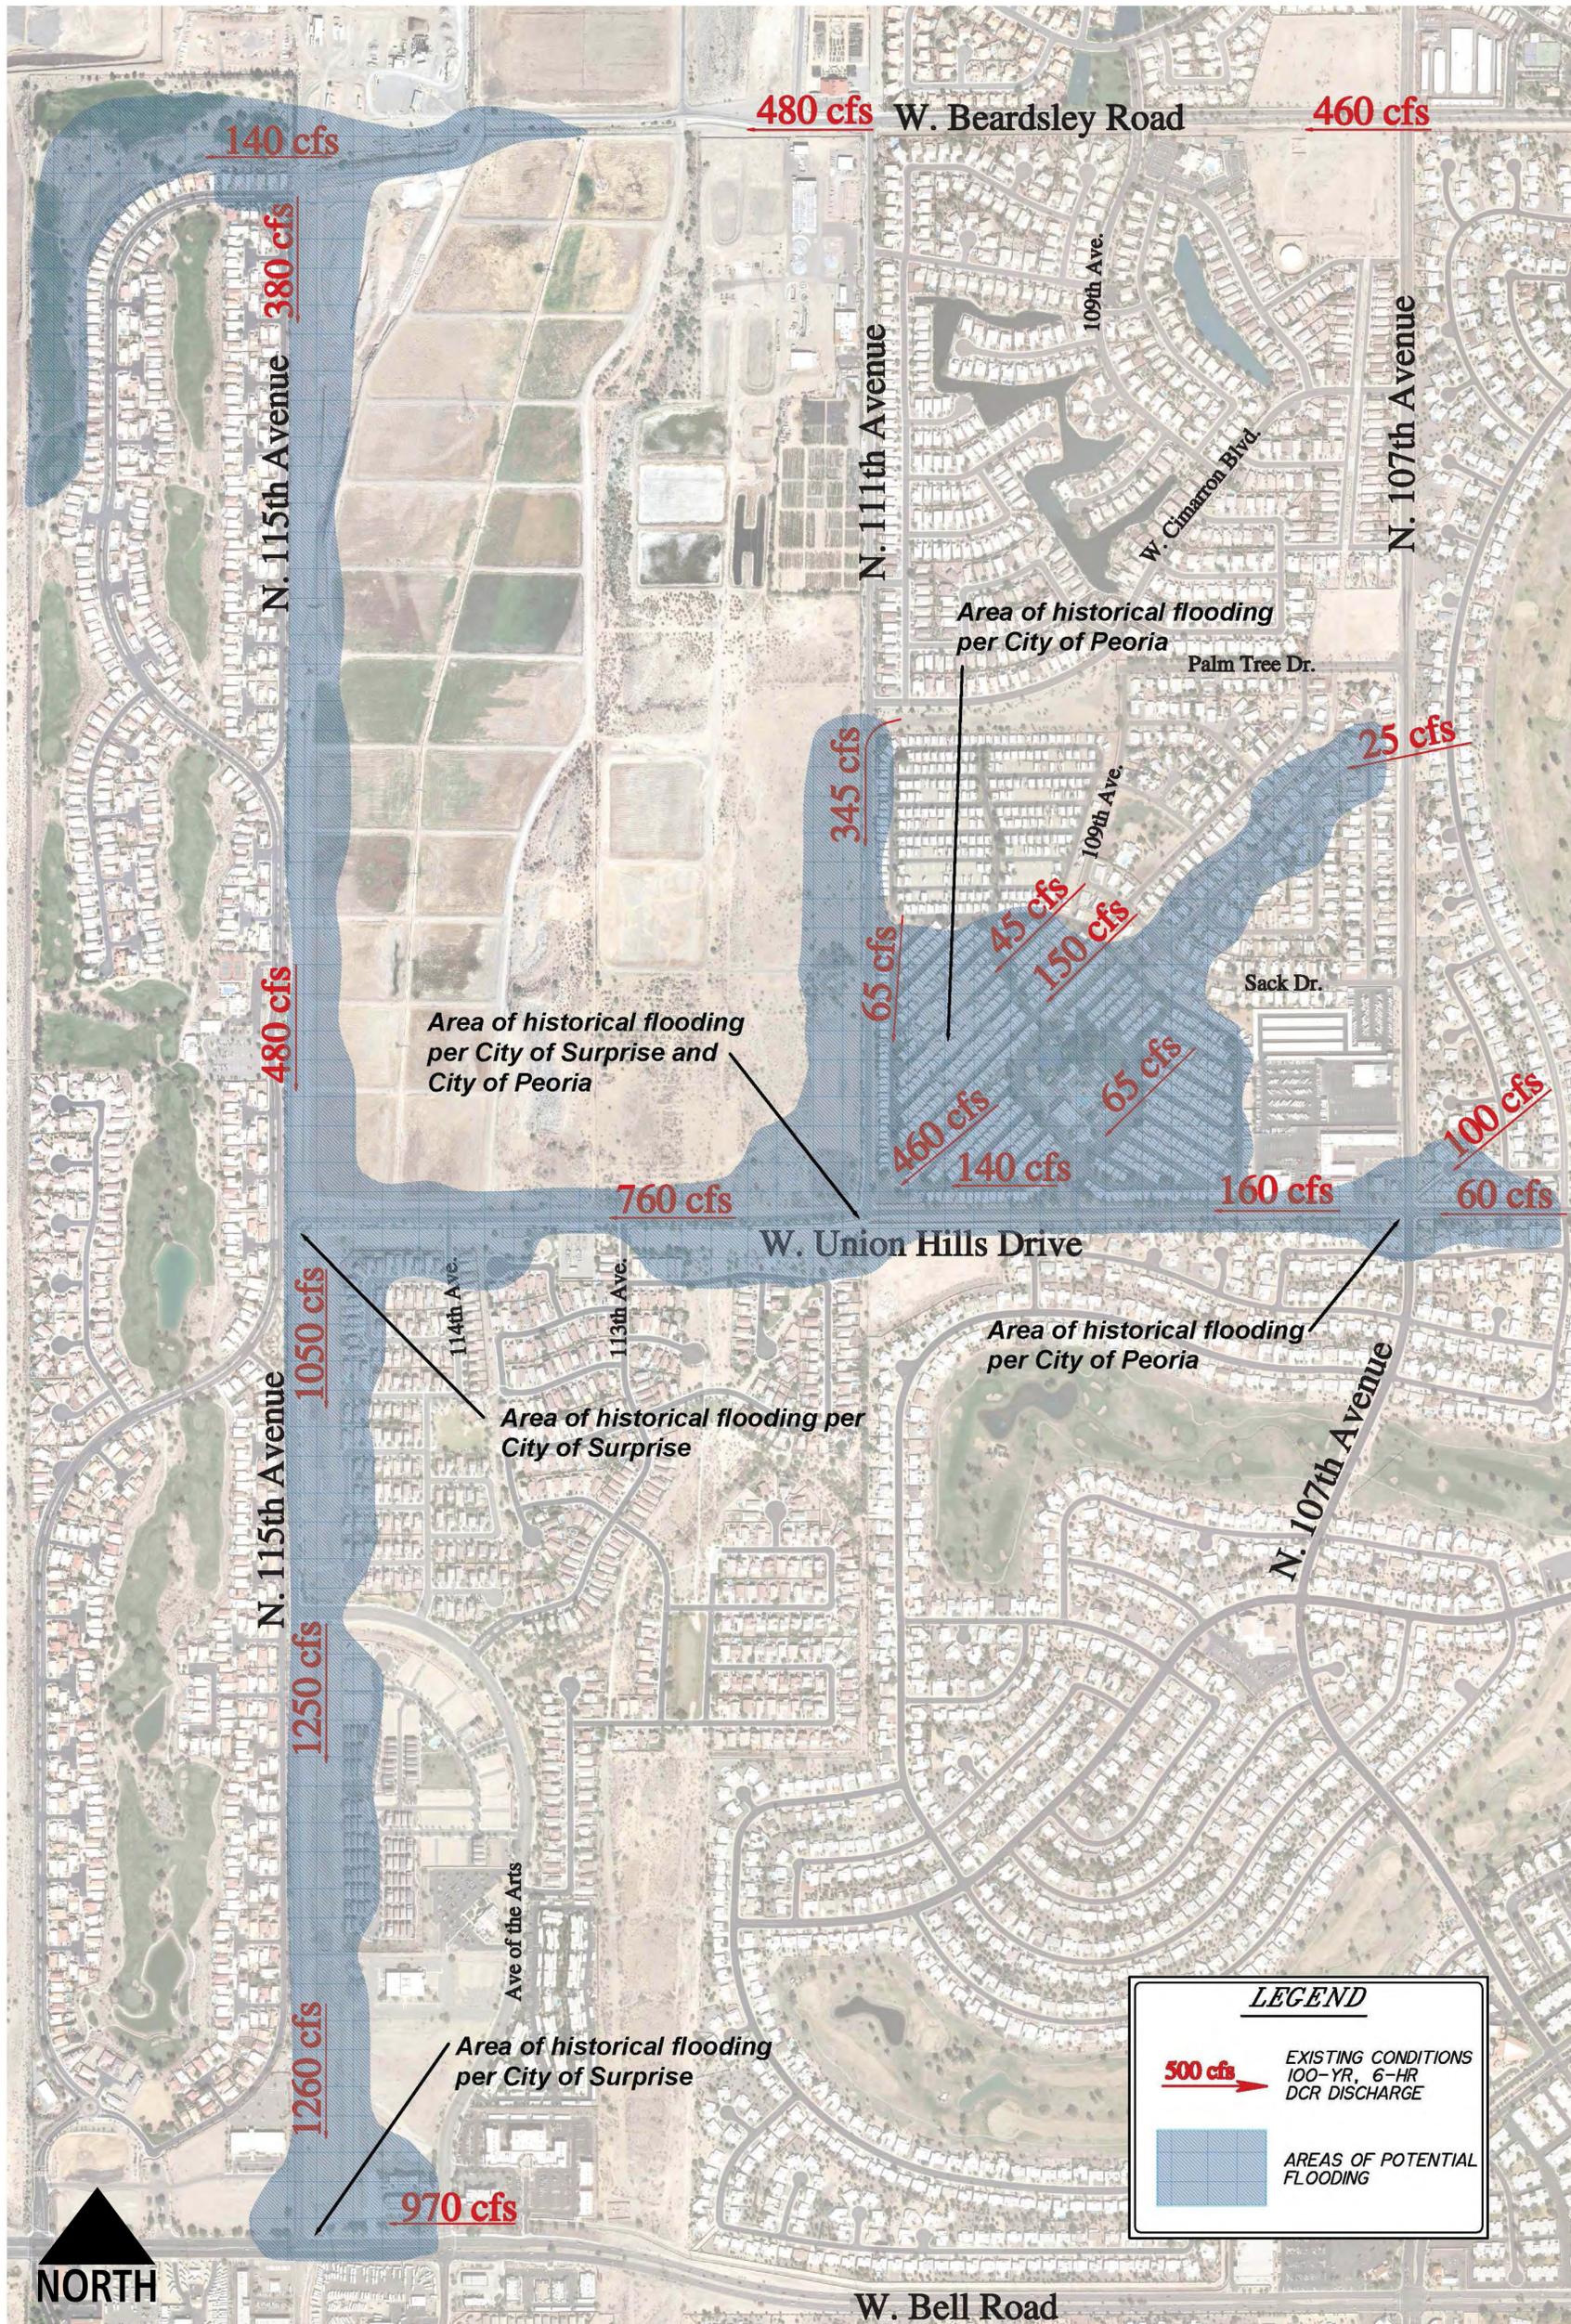

CIVIL ENGINEERS - PLANNERS - SURVEYORS

6900 W. Ray Road #15
Chandler, Arizona 85226
(602) 218-7285

July 2011