
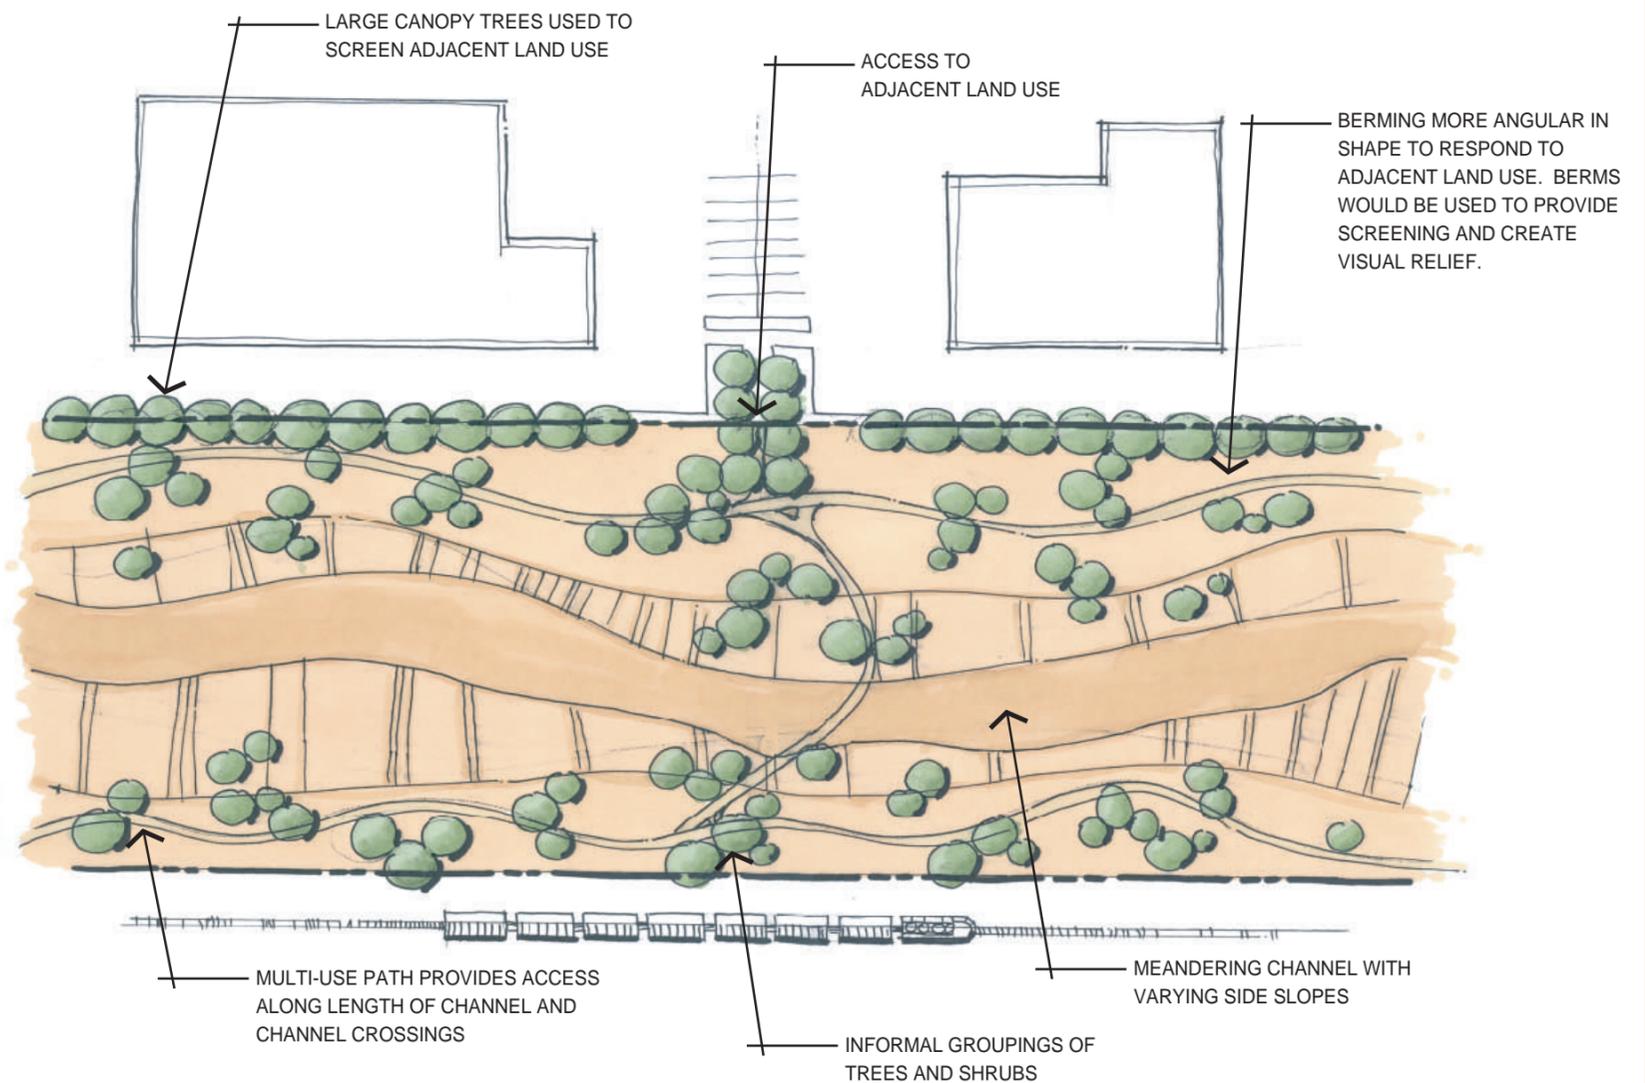
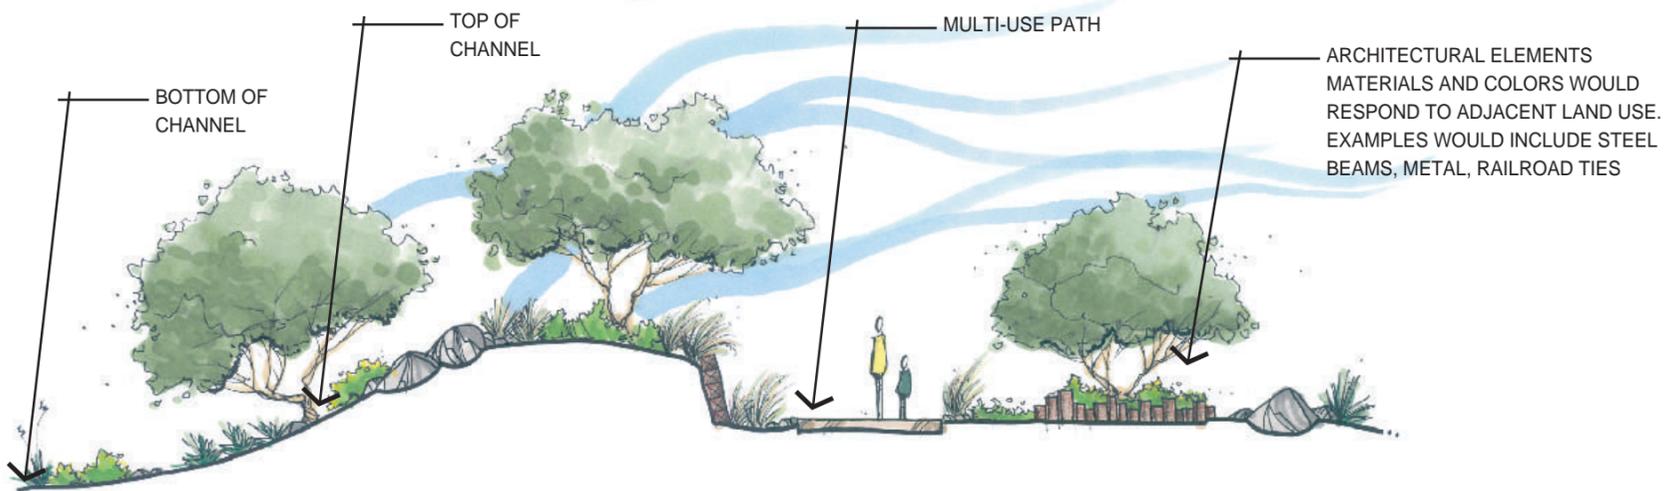


● **AT&SF RAILROAD CHANNEL**

**Location:** Channel begins at Waddell Road, extends south to a point one-half mile south of Peoria Avenue where it turns west for one mile and then turns south to Northern Avenue.

**Size:** The channel has a top width that varies from 135' to 183'. The bottom width varies from 10' to 35'. Thirty-foot transition zones would be provided at the top of the channel on both sides. The channel depth varies from 3.9' to 5.8'.

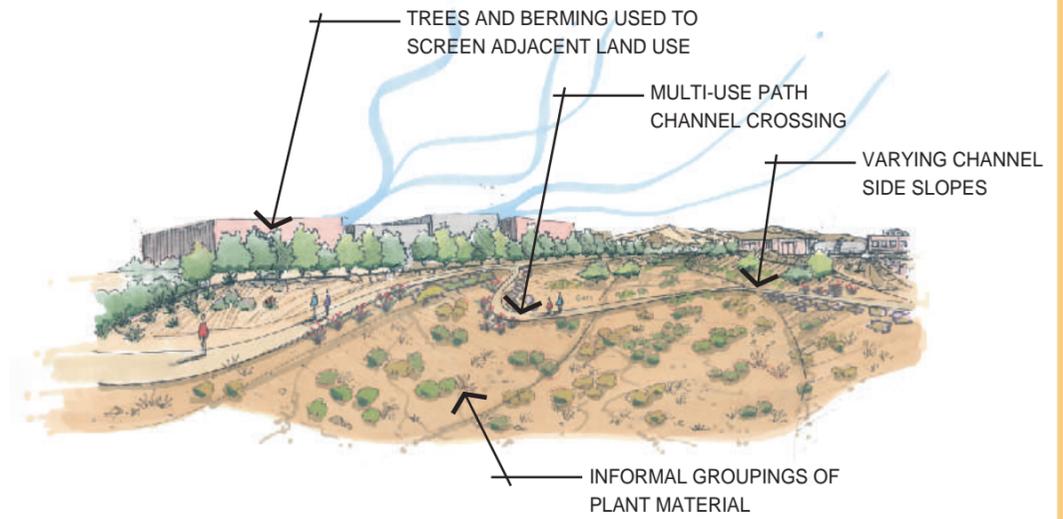

\* All plantings shown depict a projected growth of twenty-years post construction.

\* This concept reflects opportunities based on partner participation.