




Pinnacle Peak Road and Channel - 99th Ave to the Agua Fria River

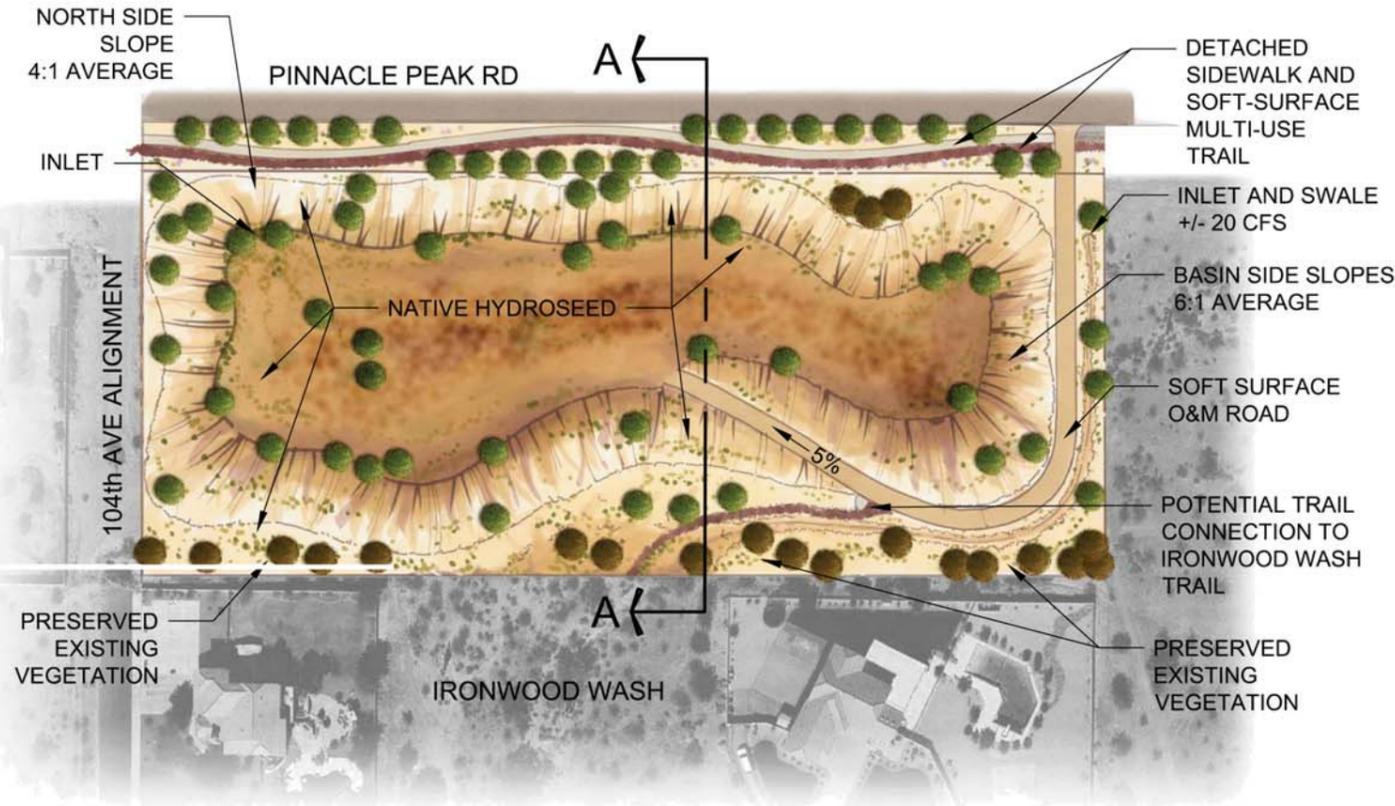


TYPICAL CHANNEL AND BASIN GRAPHICS




LEGEND


- EXISTING TREES - PROTECT IN PLACE
- PROPOSED TREE
- PROPERTY LINE
- O&M ROAD
- PROPOSED SIDEWALK/MULTI - USE TRAIL

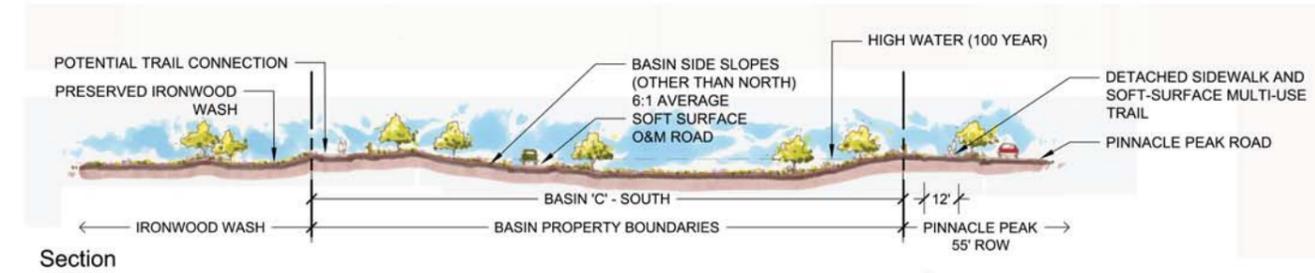

Open Channel Concept

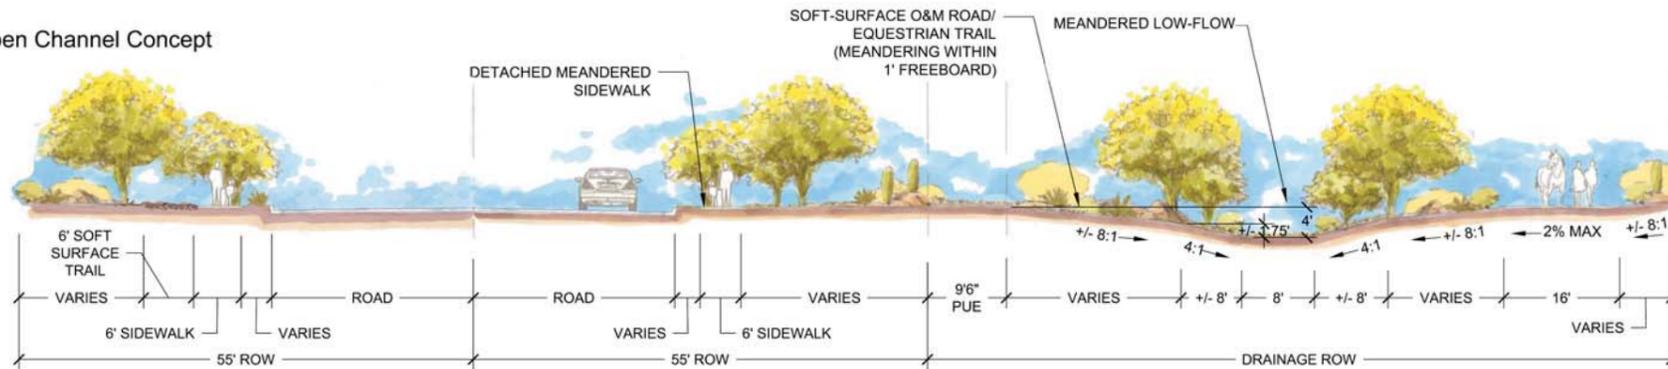

Closed Conduit Concept

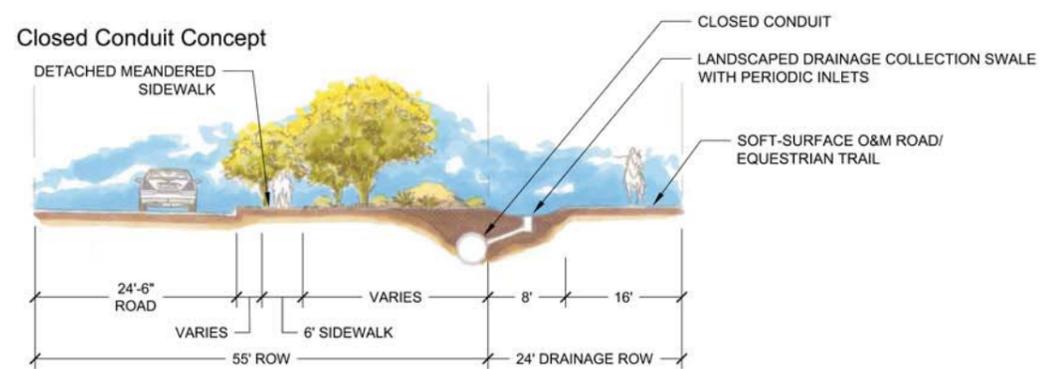

Typical Sections

SCALE: 1" = 10' - 0"

Conveyance Structure Concepts